

Works Overview

Construct 6 no. speed cushions (3 sets).
Carry out road marking works.

Existing surface is COLAS micro asphalt laid in 2023.


Safety Notes

Road is a single carriageway with 20 mph.
Road is a bus route.
Risk of striking underground services - see attached Public Utility plans.
There may be other services present and the Contractor shall take appropriate measures to locate them.

Notes

Speed cushions are to be 1.8 m wide, 3 m long and 75 mm high.
Speed cushions are to be constructed according to standard detail C1/03/01/002.
Speed cushions to be centred in each carriageway running lane.
Speed cushions must be marked with a continuous white line marking around the perimeter of each cushion and white triangles [Dia. 1062] must be marked on both sides.
Road markings to be laid in white thermoplastic screed.
Road markings must be reflectorised with glass beads according to Table 12-1 of TSM Chapter 5 2019.
Diagrams referred to are to the TSRGD 2016.

Reuse existing materials where possible.
All unusable material to be removed to store / tip off site.

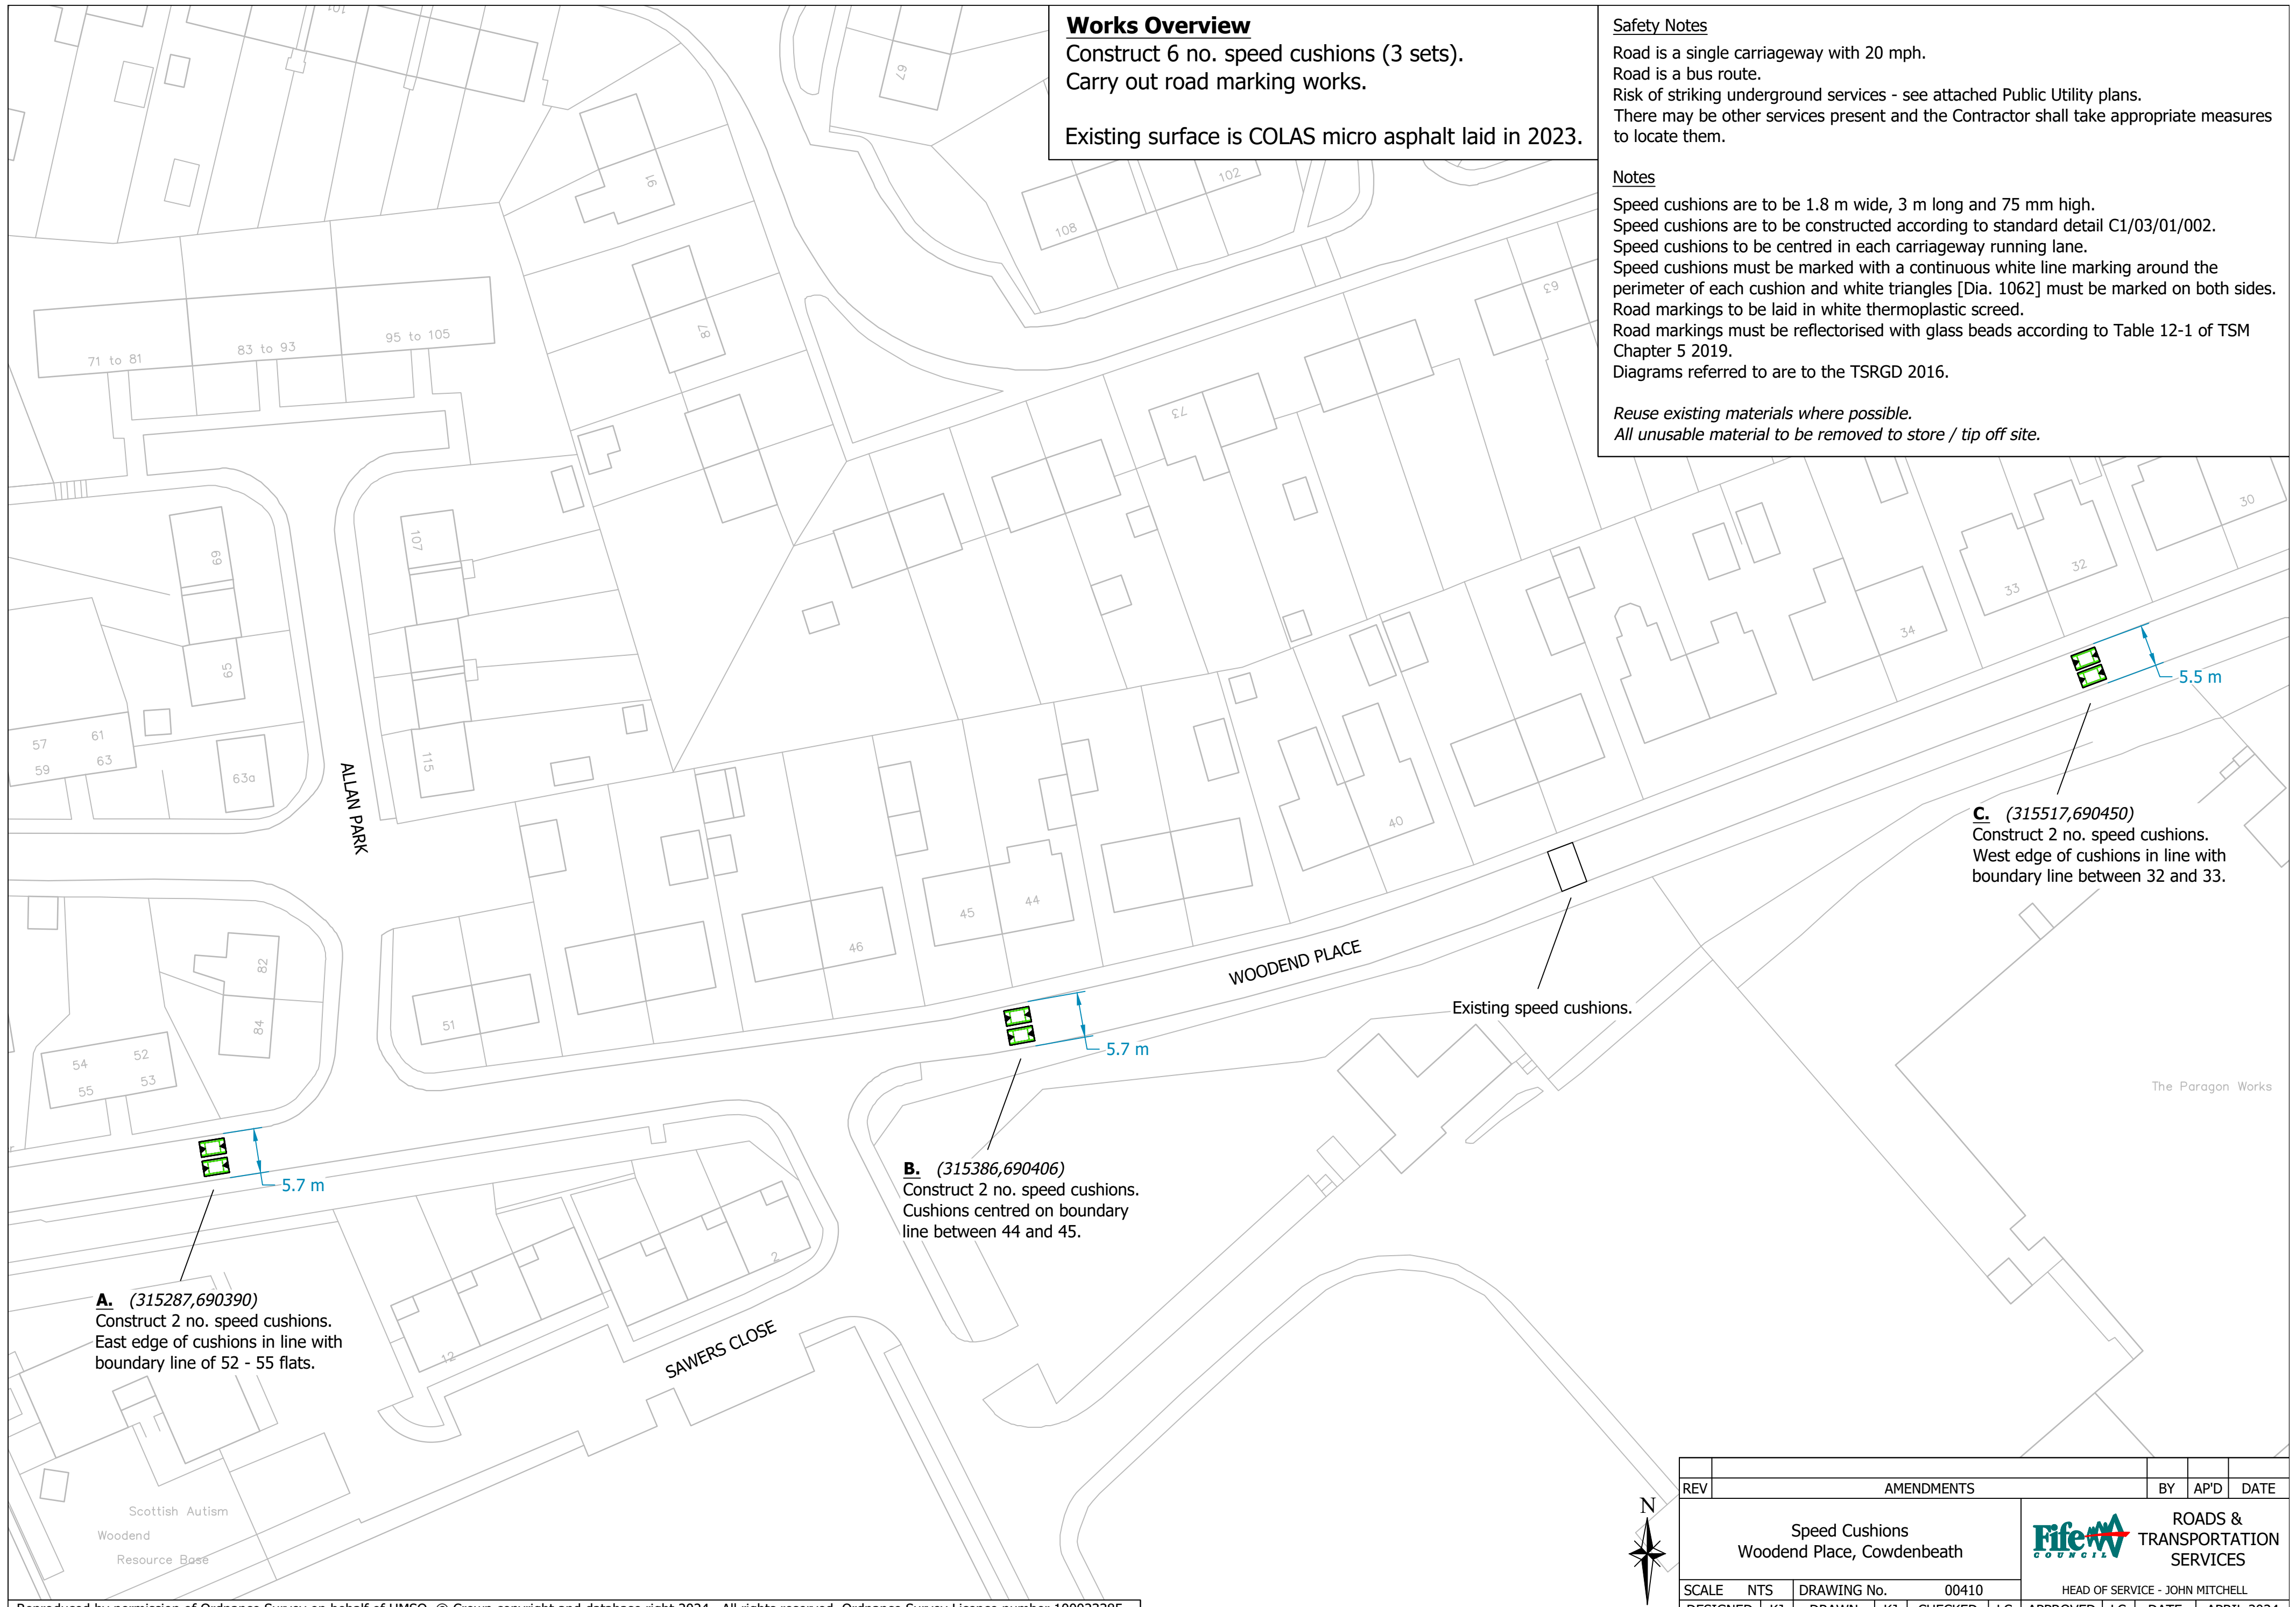

A. (315287,690390)
Construct 2 no. speed cushions.
East edge of cushions in line with boundary line of 52 - 55 flats.


B. (315386,690406)
Construct 2 no. speed cushions.
Cushions centred on boundary line between 44 and 45.

C. (315517,690450)
Construct 2 no. speed cushions.
West edge of cushions in line with boundary line between 32 and 33.

Existing speed cushions.

The Paragon Works



REV		AMENDMENTS			BY	AP'D	DATE
		Speed Cushions Woodend Place, Cowdenbeath			 ROADS & TRANSPORTATION SERVICES		
SCALE	NTS	DRAWING No.	00410		HEAD OF SERVICE - JOHN MITCHELL		
DESIGNED	KJ	DRAWN	KJ	CHECKED	LC	APPROVED	LC
				DATE	APRIL 2024		