

- Key**
- Reprofile footway in Type F1 to standard detail CS/SD11/28A.
  - Install new Gully to standard detail CS/SD05/05.
  - Install K3/1 Bullnose kerb (flush) to standard detail CS/SD11/03.
  - Reprofile footway in Type F1 to standard detail CS/SD11/28A.
  - Existing gully.


**Safety Notes**

Road is a single carriageway with 20 mph.  
Risk of striking underground services - see attached Public Utility plans.  
There may be other services present and the Contractor shall take appropriate measures to locate them.  
Works are near a High School and shops.  
Road is a bus route.

**Notes**

Raised table 75 mm high to FC standard detail CS/SD11/38.  
Speed cushions (3 m long x 1.8 m wide x 75 mm) to FC standard detail C1/03/01/002.  
Speed cushions to have triangles on both sides and solid white line marked around its perimeter.  
Road markings to be laid in white thermoplastic screed and reflectorised with glass beads in accordance with TSM Chapter 5 2019 Table 12-1.  
Diagrams referred to are to the TSRGD 2016.  
Hump triangles to Dia. 1062.

Reuse existing materials where possible.  
Unusable materials to be removed to tip off site.

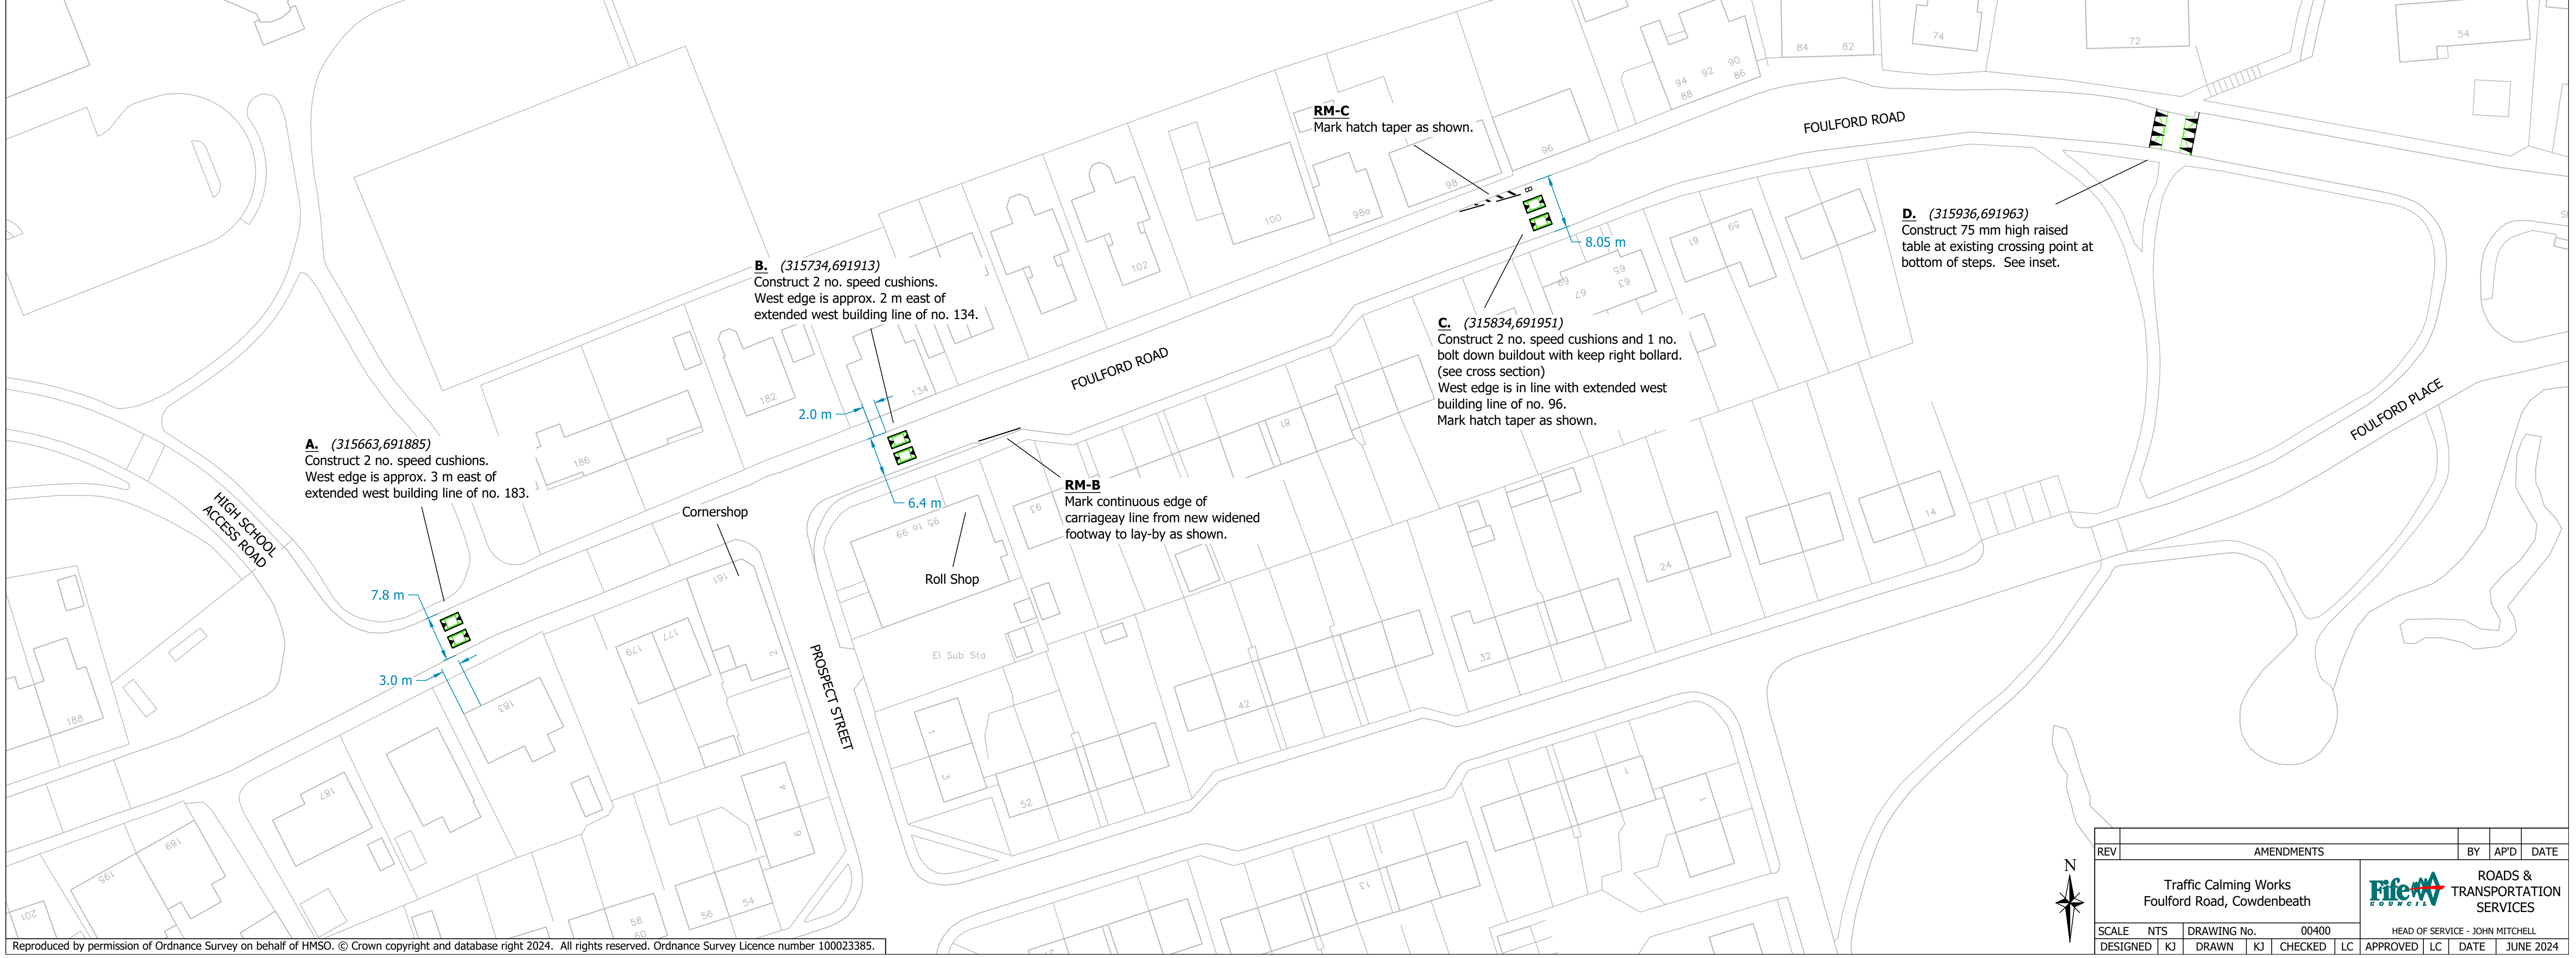

REV	AMENDMENTS	BY	AP'D	DATE

Traffic Calming Works  
Foulford Road, Cowdenbeath

**Fife** ROADS & TRANSPORTATION SERVICES

SCALE: NTS DRAWING No. 00400 HEAD OF SERVICE - JOHN MITCHELL

DESIGNED: KJ DRAWN: KJ CHECKED: LC APPROVED: LC DATE: JUNE 2024