


Safety Notes

Road is a single carriageway with 20 mph.
 Road leads to Balwearie High School.
 Road leads to Kirkcaldy Golf Course.
 Road is a No Through Road.
 Risk of striking underground services - see attached Public Utility plans.
 There may be other services present and the Contractor shall take appropriate measures to locate them.


Notes

Road humps to be constructed according to attached detail Hump1.
 Road markings to be laid in white thermoplastic screed and reflectorised with glass beads in accordance with TSM Chapter 5 Table 12-1.
 Diagrams referred to are to the TSRGD 2016.
 Road humps to have 2 no. triangles on each side to Diagram 1062.

*Reuse existing materials where possible.
 Unusable materials to be removed to tip off site.*

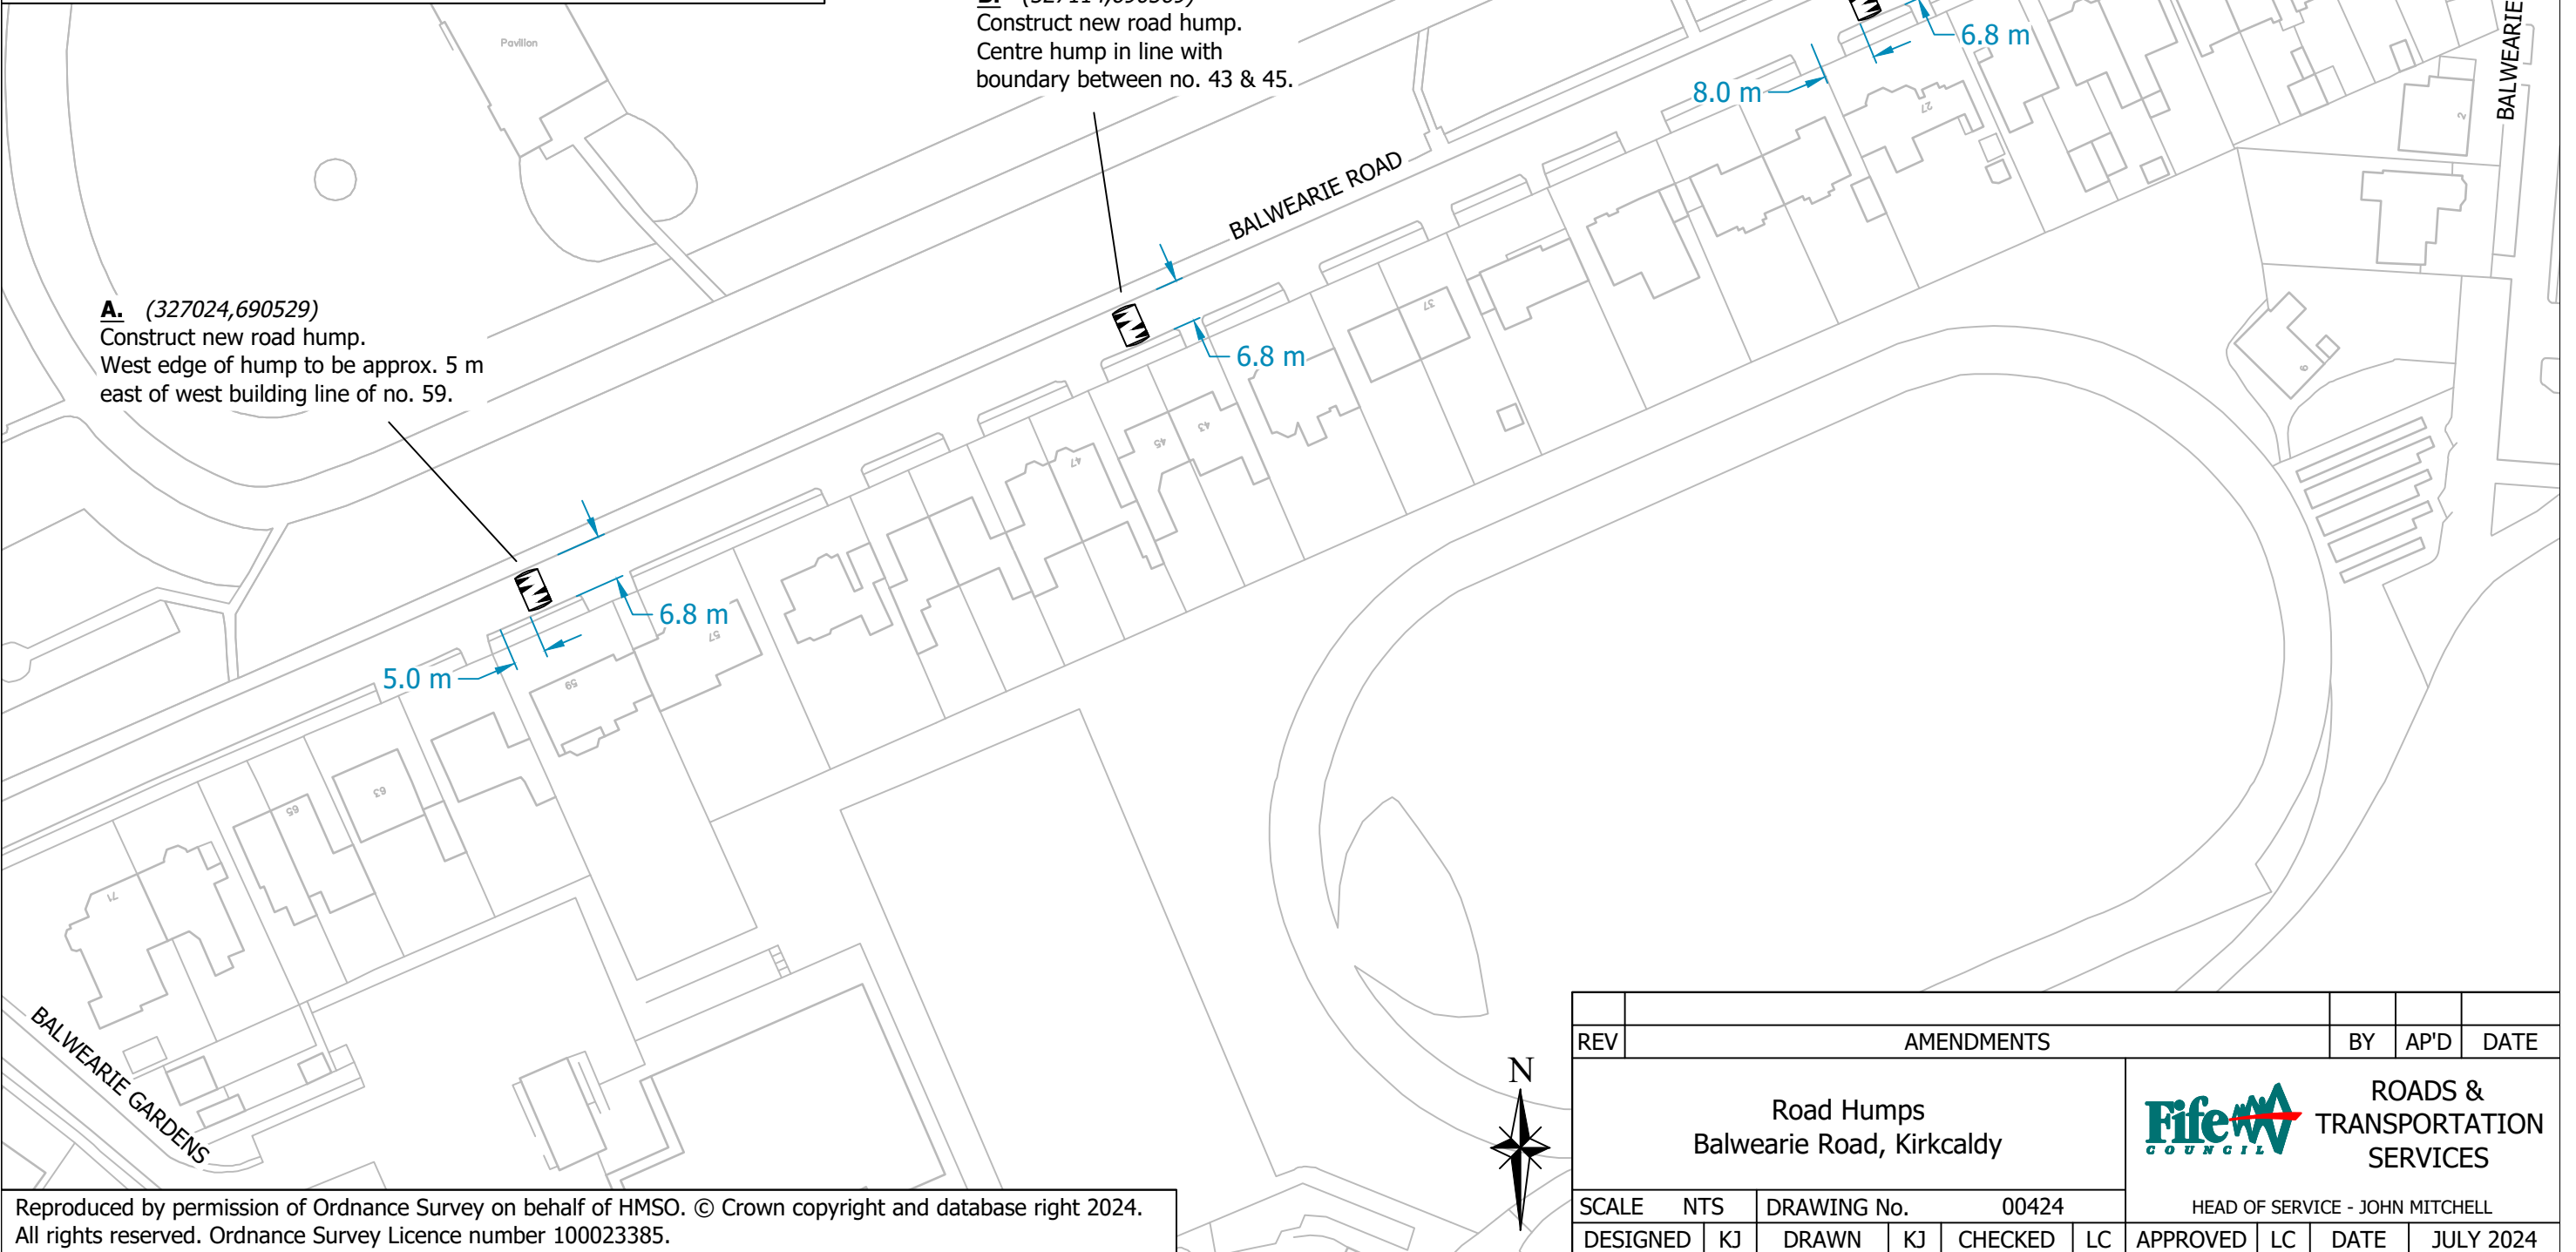

Reproduced by permission of Ordnance Survey on behalf of HMSO. © Crown copyright and database right 2024.
 All rights reserved. Ordnance Survey Licence number 100023385.

REV	AMENDMENTS				BY	AP'D	DATE
Road Humps Balwearie Road, Kirkcaldy					 ROADS & TRANSPORTATION SERVICES		
SCALE	NTS	DRAWING No.	00424		HEAD OF SERVICE - JOHN MITCHELL		
DESIGNED	KJ	DRAWN	KJ	CHECKED	LC	APPROVED	LC
						DATE	JULY 2024