

Works Overview

Supply and install new bolt-down rubber pedestrian refuge island.
 Provide buff coloured blister tactile paving on both sides of the road and on the island.
 Remove existing road centre warning line and introduce hatching to accommodate new island as shown.


Safety Notes

Road is a single carriageway "B" class road with 30 mph.
 Risk of striking underground services - see attached Public Utility plans.
 HV cable drawn indicatively.
 There may be other services present and the Contractor shall take appropriate measures to locate them.

Notes

Bolt-down rubber Pedestrian refuge to be supplied and installed to standard detail C1/03/SD14/04.
 "Keep Left" bollards are to be self-righting bollards to standard detail CS/SD14/17.
 Tactile paving to be BUFF coloured blister type to standard drawing CS/SD11/33.
 Road markings to be laid in white thermoplastic screed and reflectorised with glass beads in accordance with TSM Chapter 5 Table 12-1.
 Diagrams referred to are to the TSRGD 2016.
 Road centre warning line to Dia. 1004.
 Hatching to Dia. 1040.

Reuse existing material where possible.
 All unusable material to be removed to tip off-site.

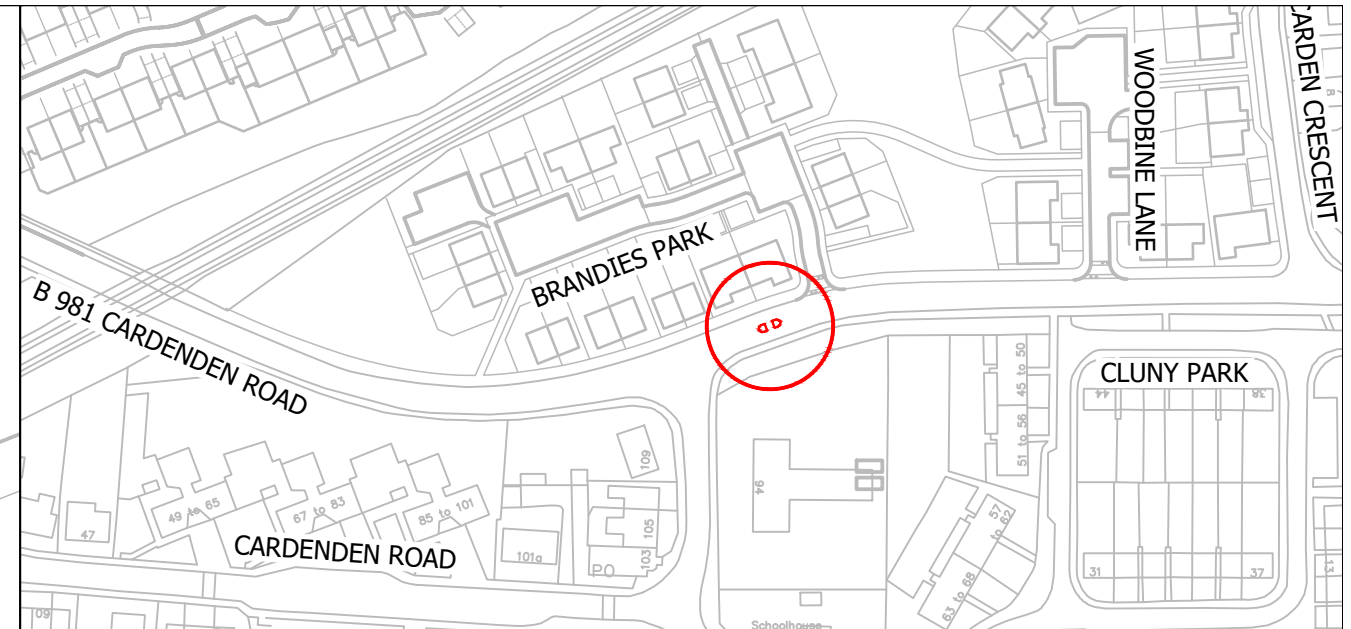

A. Install 2 m x 0.8 m buff blister tactile paving at existing dropped kerbs (stick on tactiles can be used).


B.


- Supply and install rubber bolt-down pedestrian refuge island and stick on buff blister tactile paving.
- Supply and install 2 no. "keep left" bollards.

RM-A. Remove existing road centre warning line and replace with new hatching as shown. Gap between diagonals is to be 2 m. Leave gap in diagonal hatch at junction. (carriageway running lanes must not be less than 3 m wide)

RM-B. Remove existing road centre warning line and replace with new hatching as shown. Gap between diagonals is to be 2 m. Leave gap in diagonal hatch at junction. (carriageway running lanes must not be less than 3 m wide)

C. Install 2 m x 0.8 m buff blister tactile paving at existing dropped kerbs (stick on tactiles can be used).

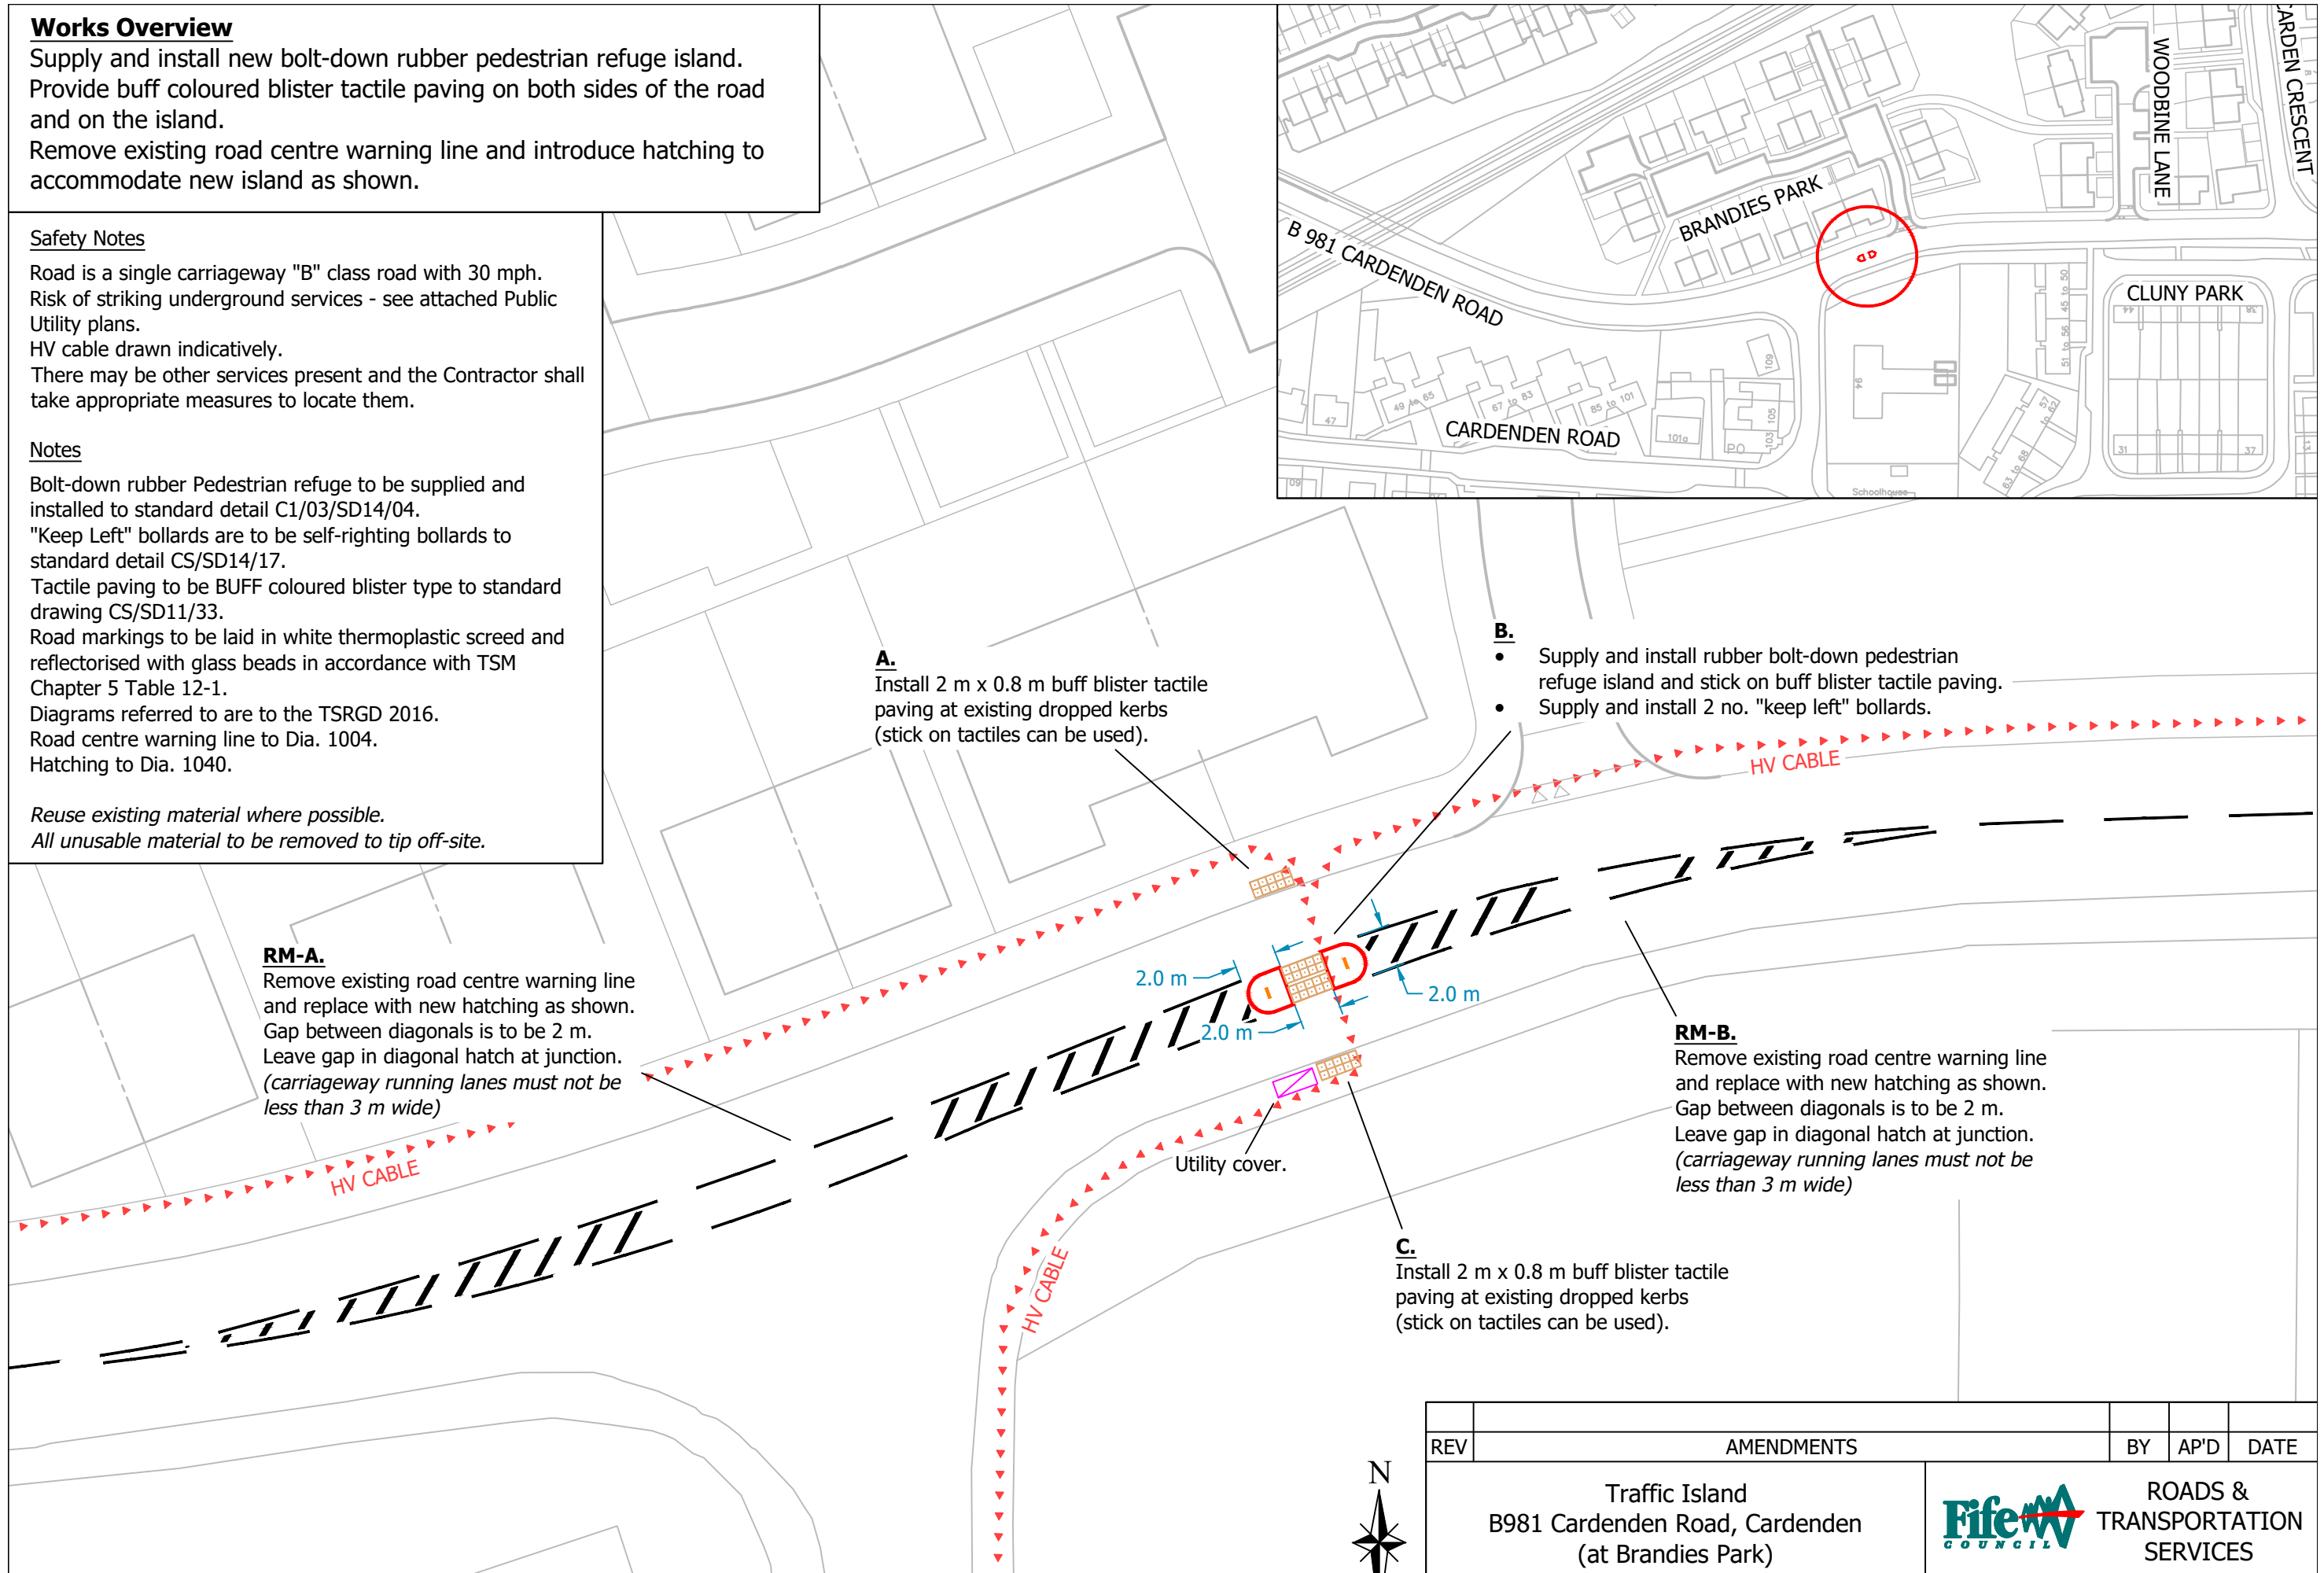

REV	AMENDMENTS				BY	AP'D	DATE
Traffic Island B981 Cardenden Road, Cardenden (at Brandies Park)					 ROADS & TRANSPORTATION SERVICES		
SCALE	NTS	DRAWING No.	00441		HEAD OF SERVICE - JOHN MITCHELL		
DESIGNED	KJ	DRAWN	KJ	CHECKED	LC	APPROVED	LC
						DATE	AUGUST 2024