




LEGEND

- EXTENT OF TEMPORARY BUILD-OUT
- AREA OF APPLICATION
- Concrete Slab Footway Area / Whin Stone Kerbs  
Use slabs removed from B04 to match existing
- BIKE RACK Sheffield Cycle Stand Hoops  
- 3 no. stainless steel in sockets
- SEATING Traditional Bench 1.8m  
- bolt down ground fixing
- LP  Existing Street Lighting Column
- B  Existing Street Furniture to be removed
- Existing Tree
- Proposed Prohibition of Waiting

NOTES -

1. Proposed alterations / additional road markings are indicated in bold
2. New Zebra Pedestrian Crossing layout shown
3. Proposal includes 1 additional disabled bay and 1 loading bay

1:100

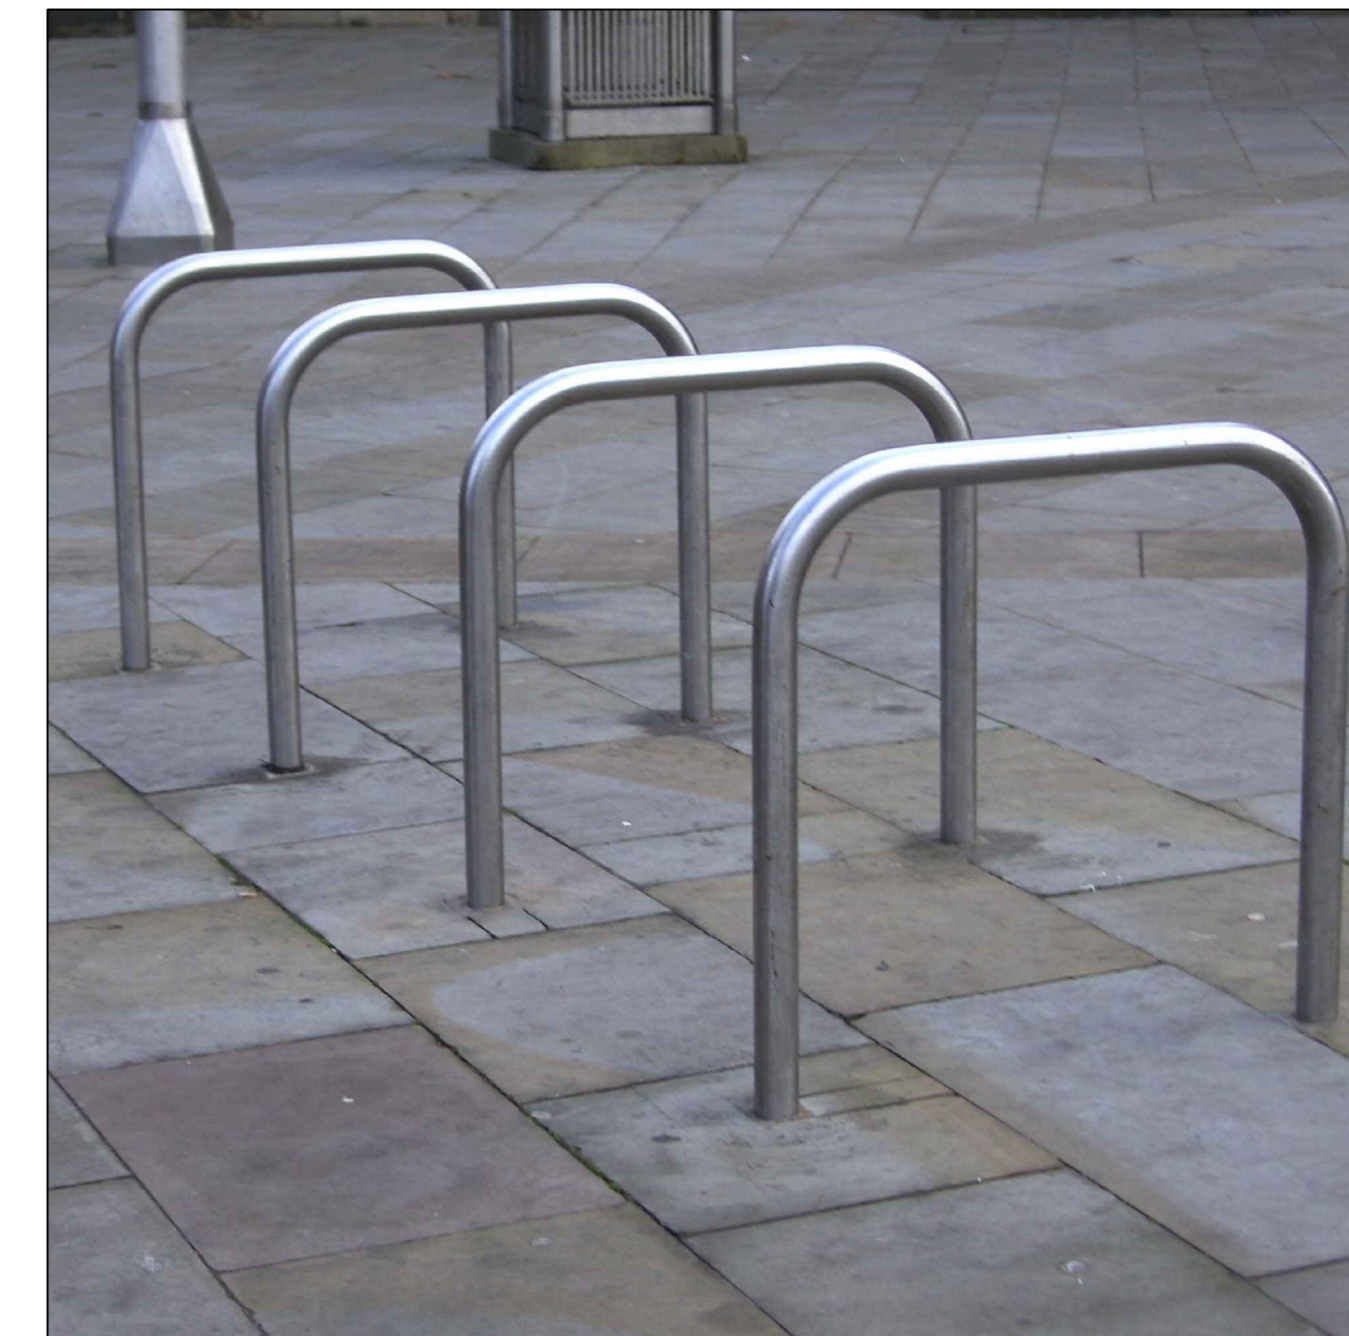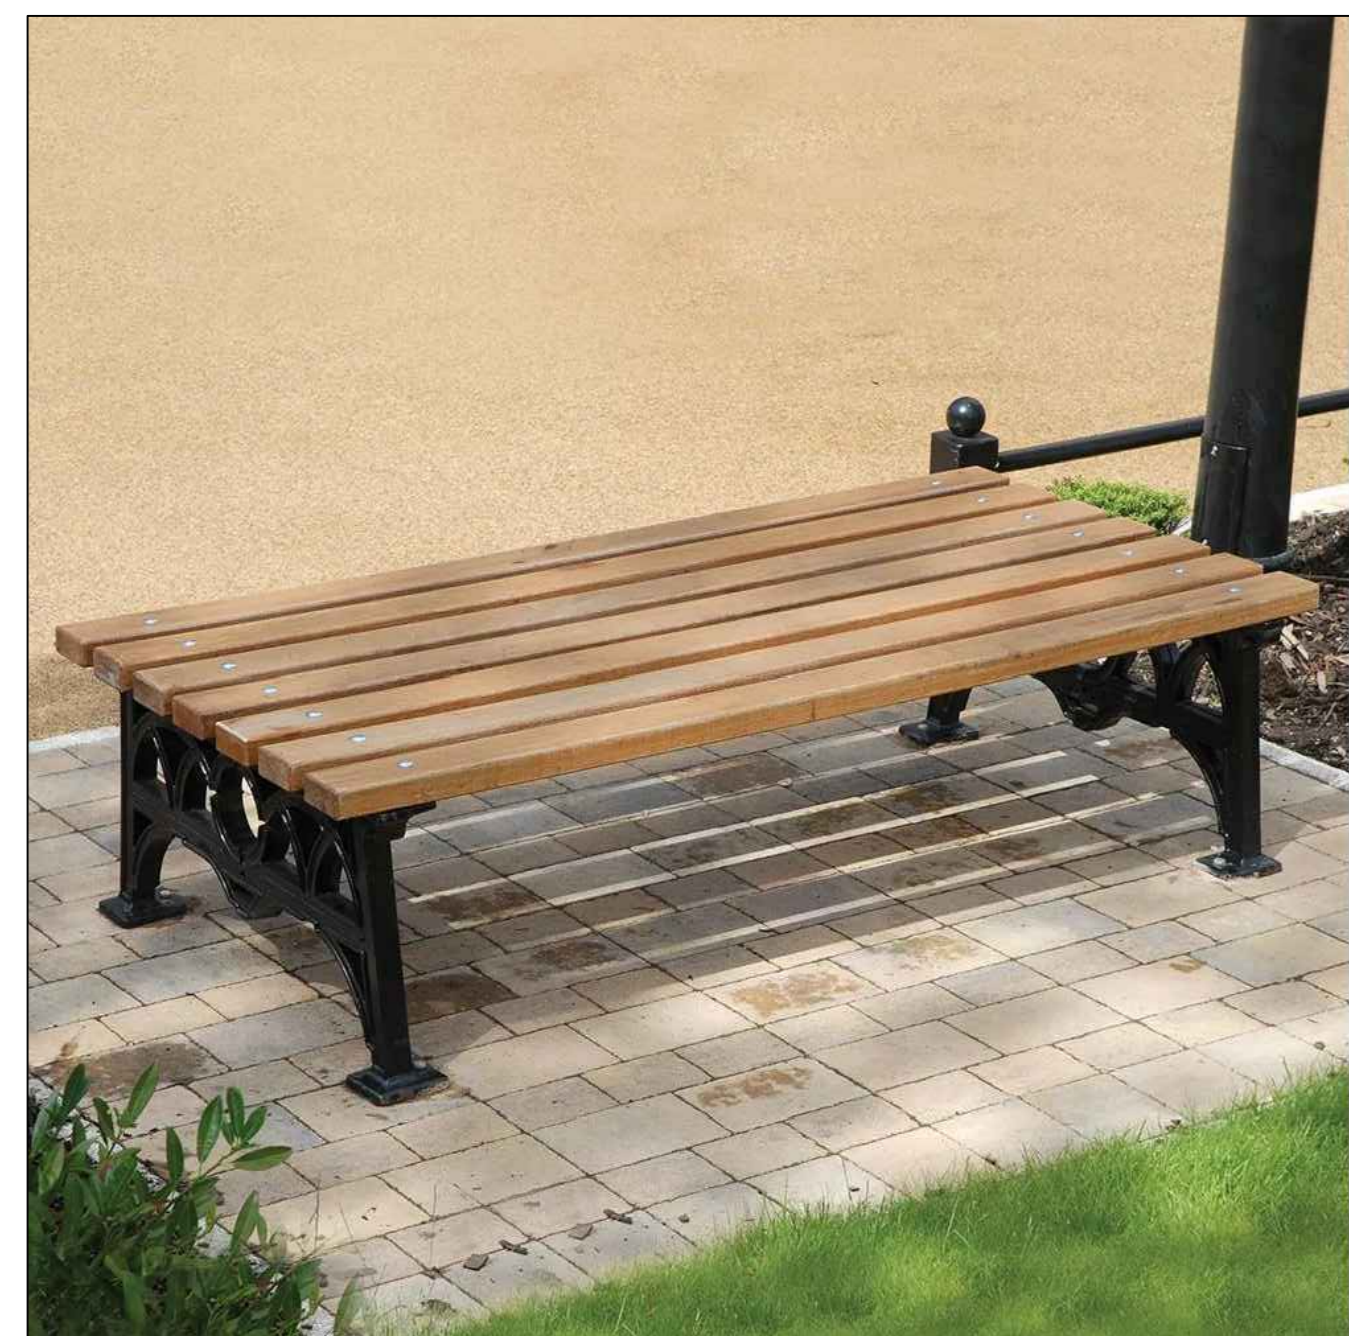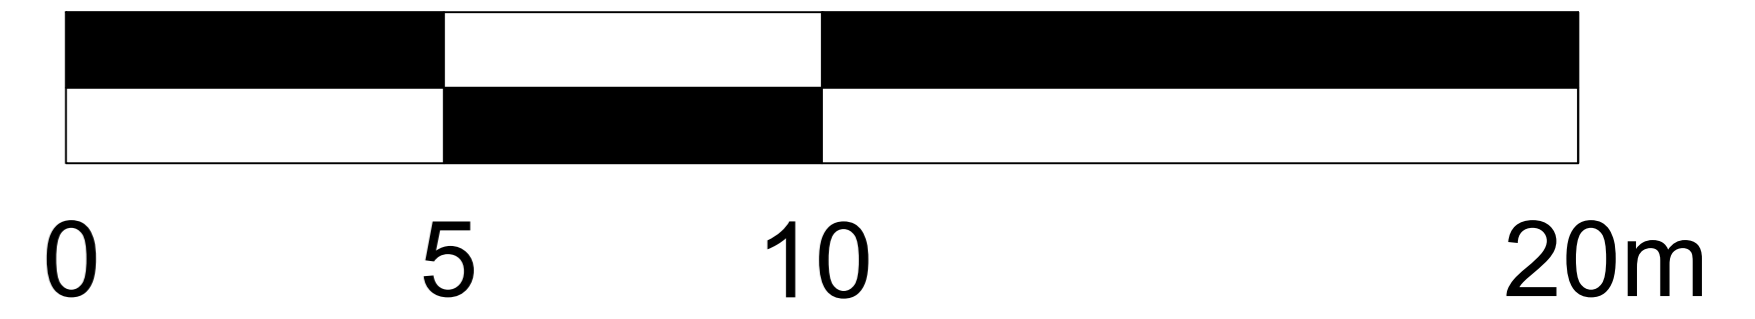

REV	AMENDMENTS	BY	APPVD	DATE

**Fife** COUNCIL **ROADS & TRANSPORTATION SERVICES**  
HEAD OF SERVICE - John Mitchell

TITLE: SOUTH STREET, ST ANDREWS  
 GENERAL DETAILS  
 BUILD-OUT 5 - Abbey Street

DRAFT	X	TENDER	CONSTRUCTION	AS BUILT			
DESIGNED	PS	DRAWN	PS	CHECKED	AWG	APPROVED	AWG
DATE:	June '24	SCALE:	1:100 @ A 0	DRAWING No:	P30086/B05/003		