

APPIN CRESCENT, KIRKCALDY - ROAD HUMPS

Notice is hereby given in terms of Section 37 of the Roads (Scotland) Act 1984 that Fife Council propose to introduce a road hump in the form of a raised table as follows:-


Raised Table (10m x 100mm) Appin Cres, Kirkcaldy from the extended southwest kerblines of Fair Isle Rd in a southwesterly direction for a distance of 10m or thereby.


Full details of the proposals may be examined during opening hours at Fife Council Headquarters, Fife House, North Street, Glenrothes and via public access pc's at your closest library. The documents will also be available online at www.fife.gov.uk/notices


Objections to the proposals, stating the grounds of objection and the objector's name & address, should be sent to Traffic Management, Roads & Transportation Service, Bankhead Central, Bankhead Park, Glenrothes, Fife KY7 6GH or by e-mail to traffic.management@fife.gov.uk by 20/03/2025.

20/02/2025

Picture caption: Map of proposed location of raised table. Drawing no. TRO25_06

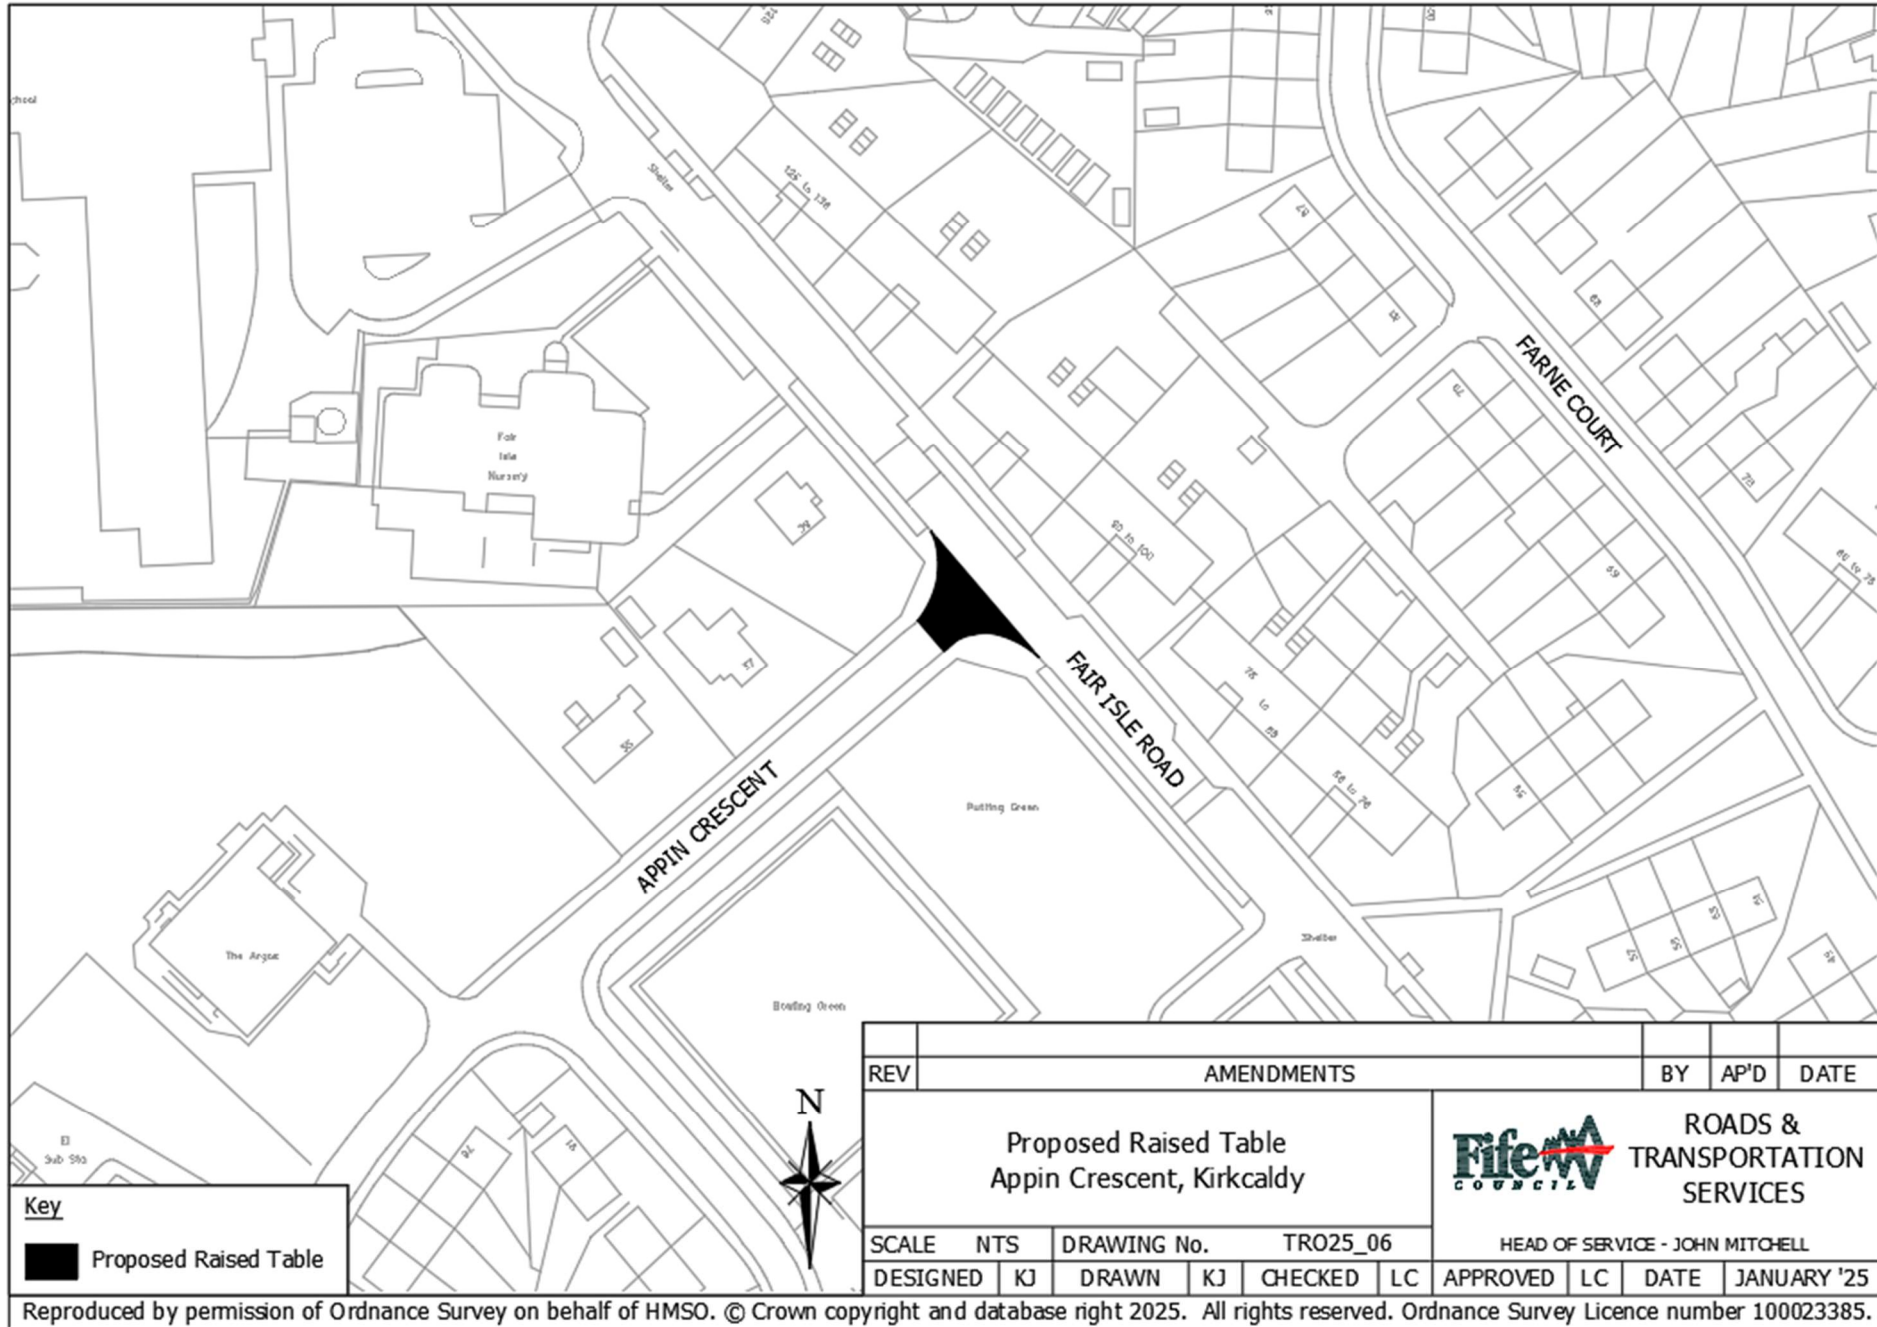

Key
 Proposed Raised Table

| REV | AMENDMENTS | | | | BY | AP'D | DATE |
|--|------------|-------------|----|----------|---|----------|-------------|
| Proposed Raised Table Appin Crescent, Kirkcaldy | | | | |  ROADS & TRANSPORTATION SERVICES | | |
| SCALE | NTS | DRAWING No. | | TRO25_06 | HEAD OF SERVICE - JOHN MITCHELL | | |
| DESIGNED | KJ | DRAWN | KJ | CHECKED | LC | APPROVED | LC |
| | | | | | | DATE | JANUARY '25 |