


Balancing Pond

Sports Facility

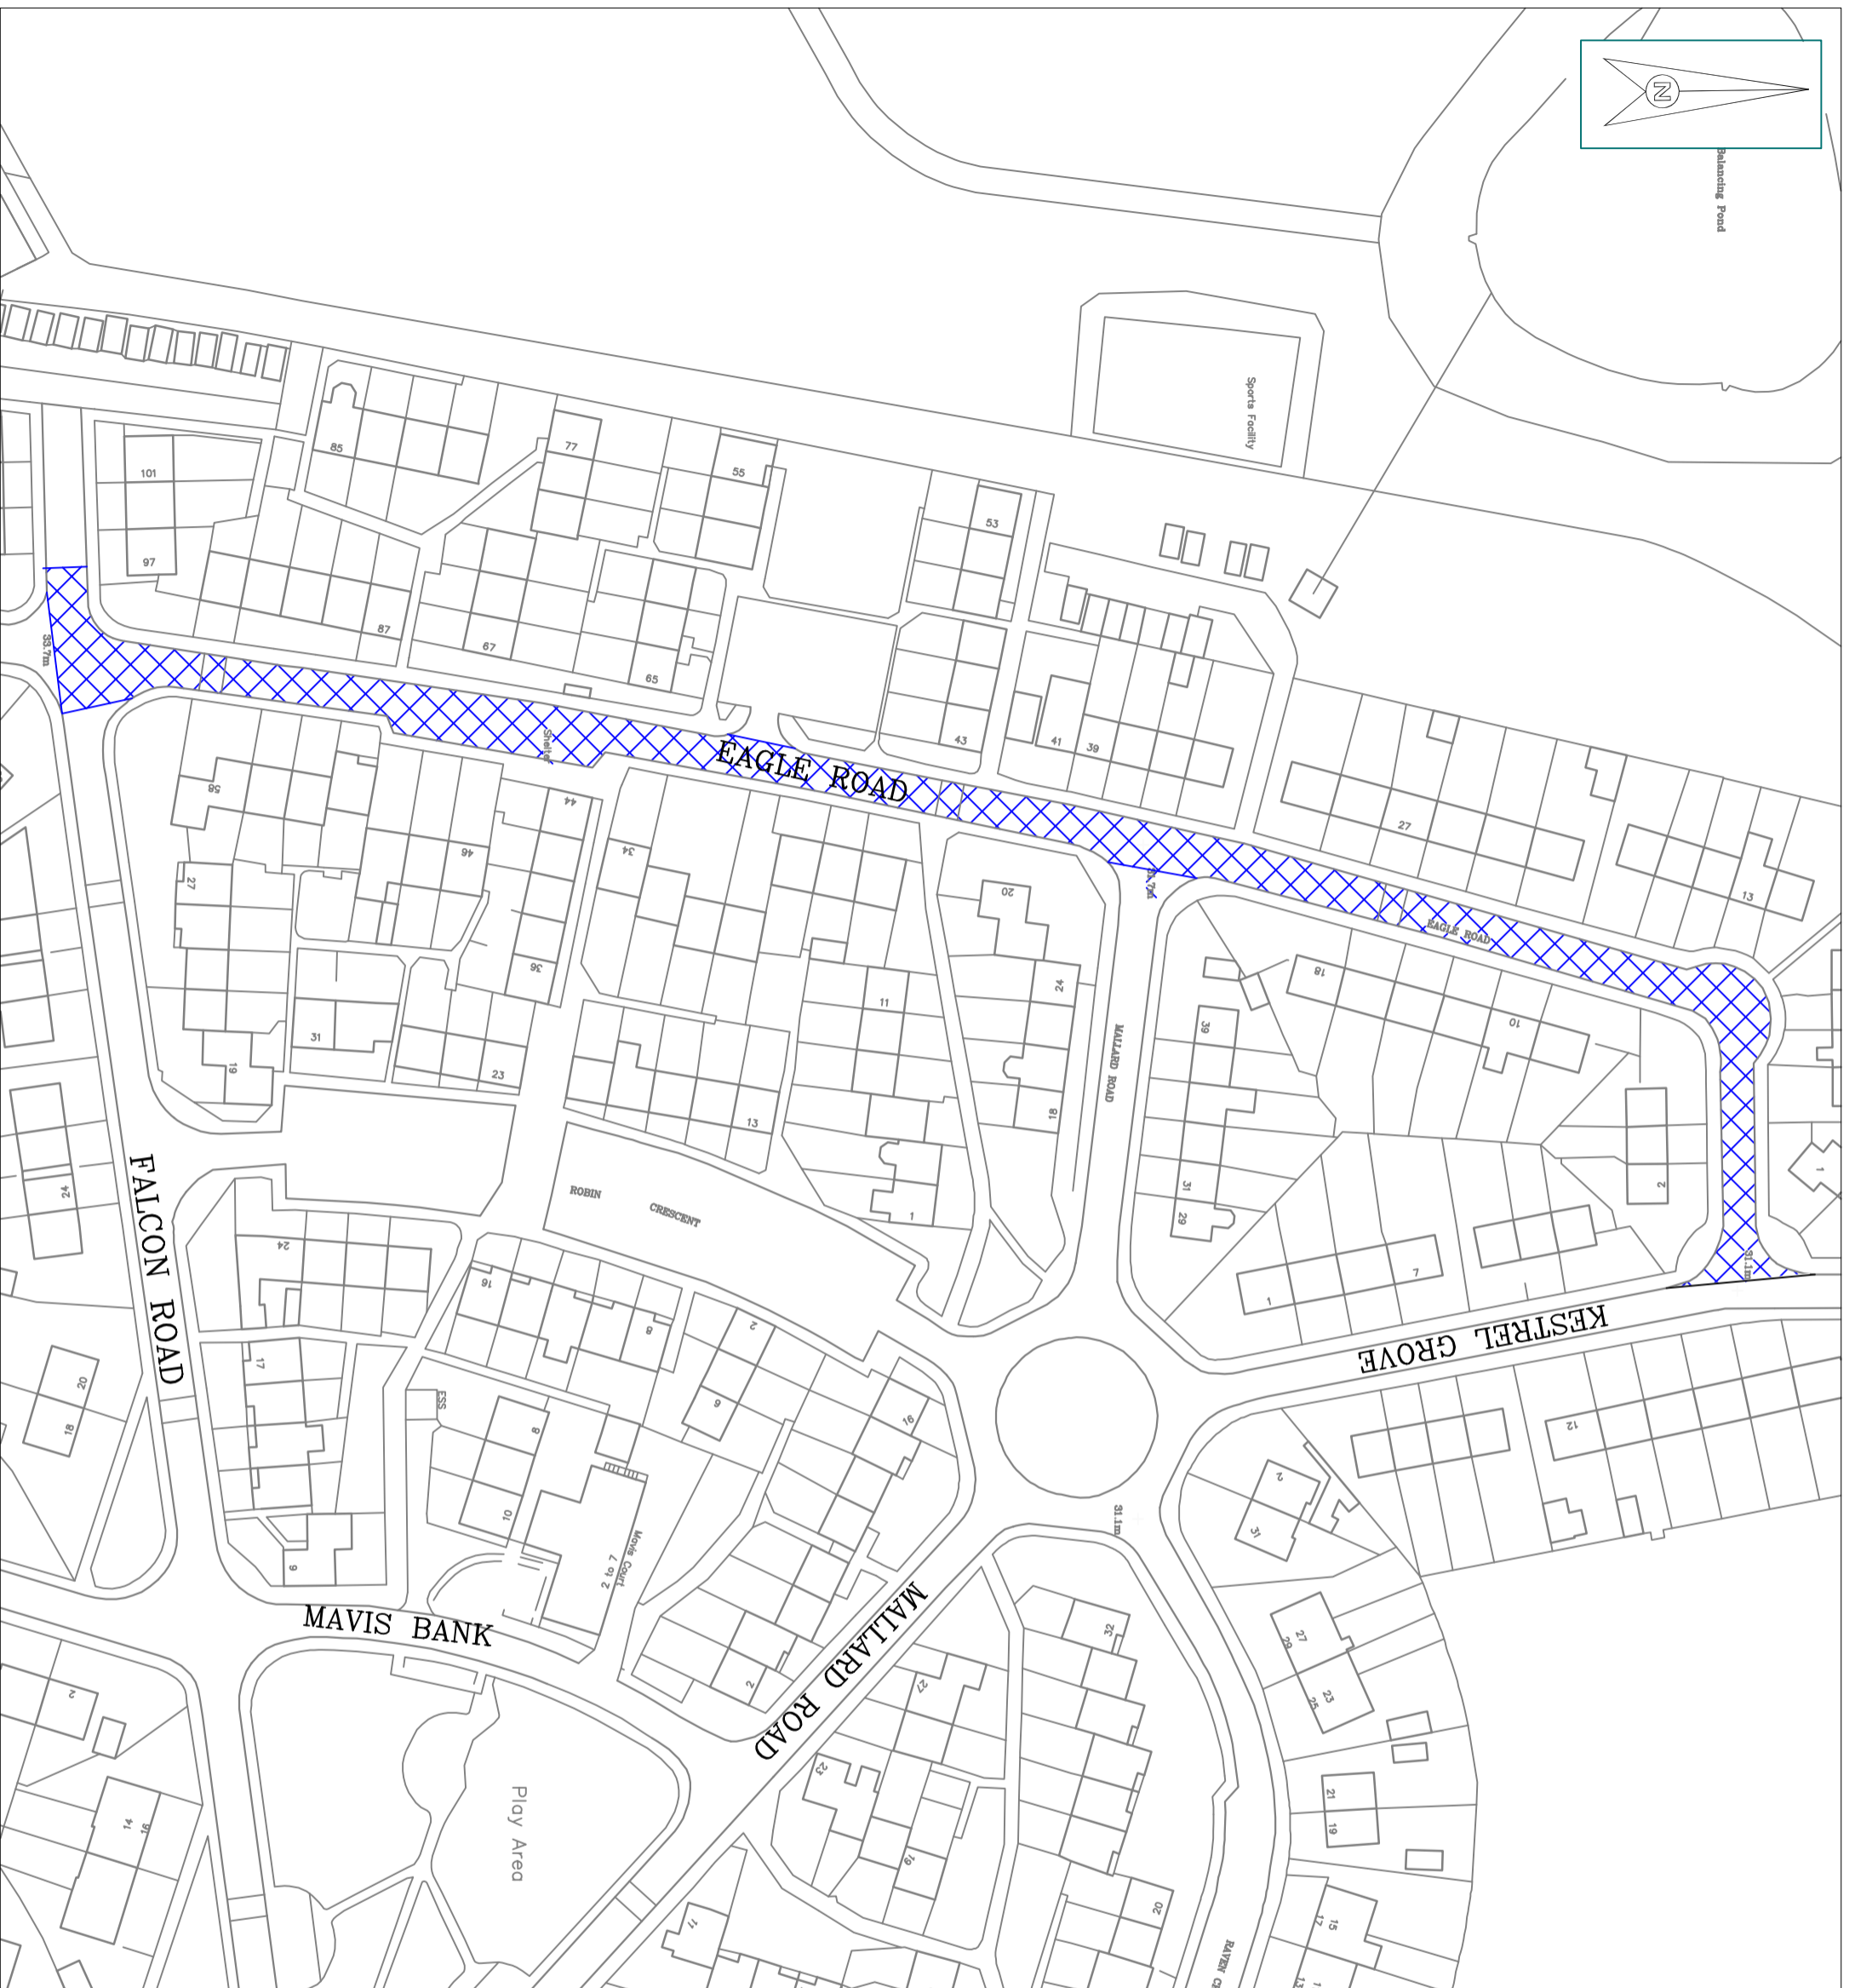

**NOTES:-**



Ralumac microasphalt with pre-patching as required.

AMENDMENTS		BY	APPROVED			
DESIGNED	LC	DRAWN	LC	CHECKED	APPROVED	DATE
						29/03/2024



**ROADS & TRANSPORTATION SERVICES**  
HEAD OF ROADS & TRANSPORTATION SERVICES - John Mitchell

**Location Plan**  
**Eagle Road**

DRAWING No. 01/P50024/001