

FOULFORD ROAD, COWDENBEATH - ROAD HUMPS

Notice is hereby given in terms of Section 37 of the Roads (Scotland) Act 1984 that Fife Council propose to introduce road humps in the form of speed cushions and a raised table as follows:-

Speed Cushions (3m x 75mm) Foulford Rd, Cowdenbeath from a point 3m or thereby east of the extended west building line of no. 183 in an easterly direction; from a point 2m or thereby east of the extended west building line of no. 134 in an easterly direction and from the extended west building line of no. 96 in an easterly direction.


Raised table (10m x 100mm) Foulford Rd, Cowdenbeath from a point 28m or thereby east of the extended west boundary line of no. 72 in an easterly direction.


Full details of the proposals may be examined during opening hours at Fife Council Headquarters, Fife House, North Street, Glenrothes and via public access pc's at your closest library. The documents will also be available online at www.fife.gov.uk/notices


Objections to the proposals, stating the grounds of objection and the objector's name & address, should be sent to Traffic Management, Roads & Transportation Service, Bankhead Central, Bankhead Park, Glenrothes, Fife KY7 6GH or by e-mail to traffic.management@fife.gov.uk by 08/08/2024.

11/07/2024

Picture caption: Drawing showing proposed road humps.

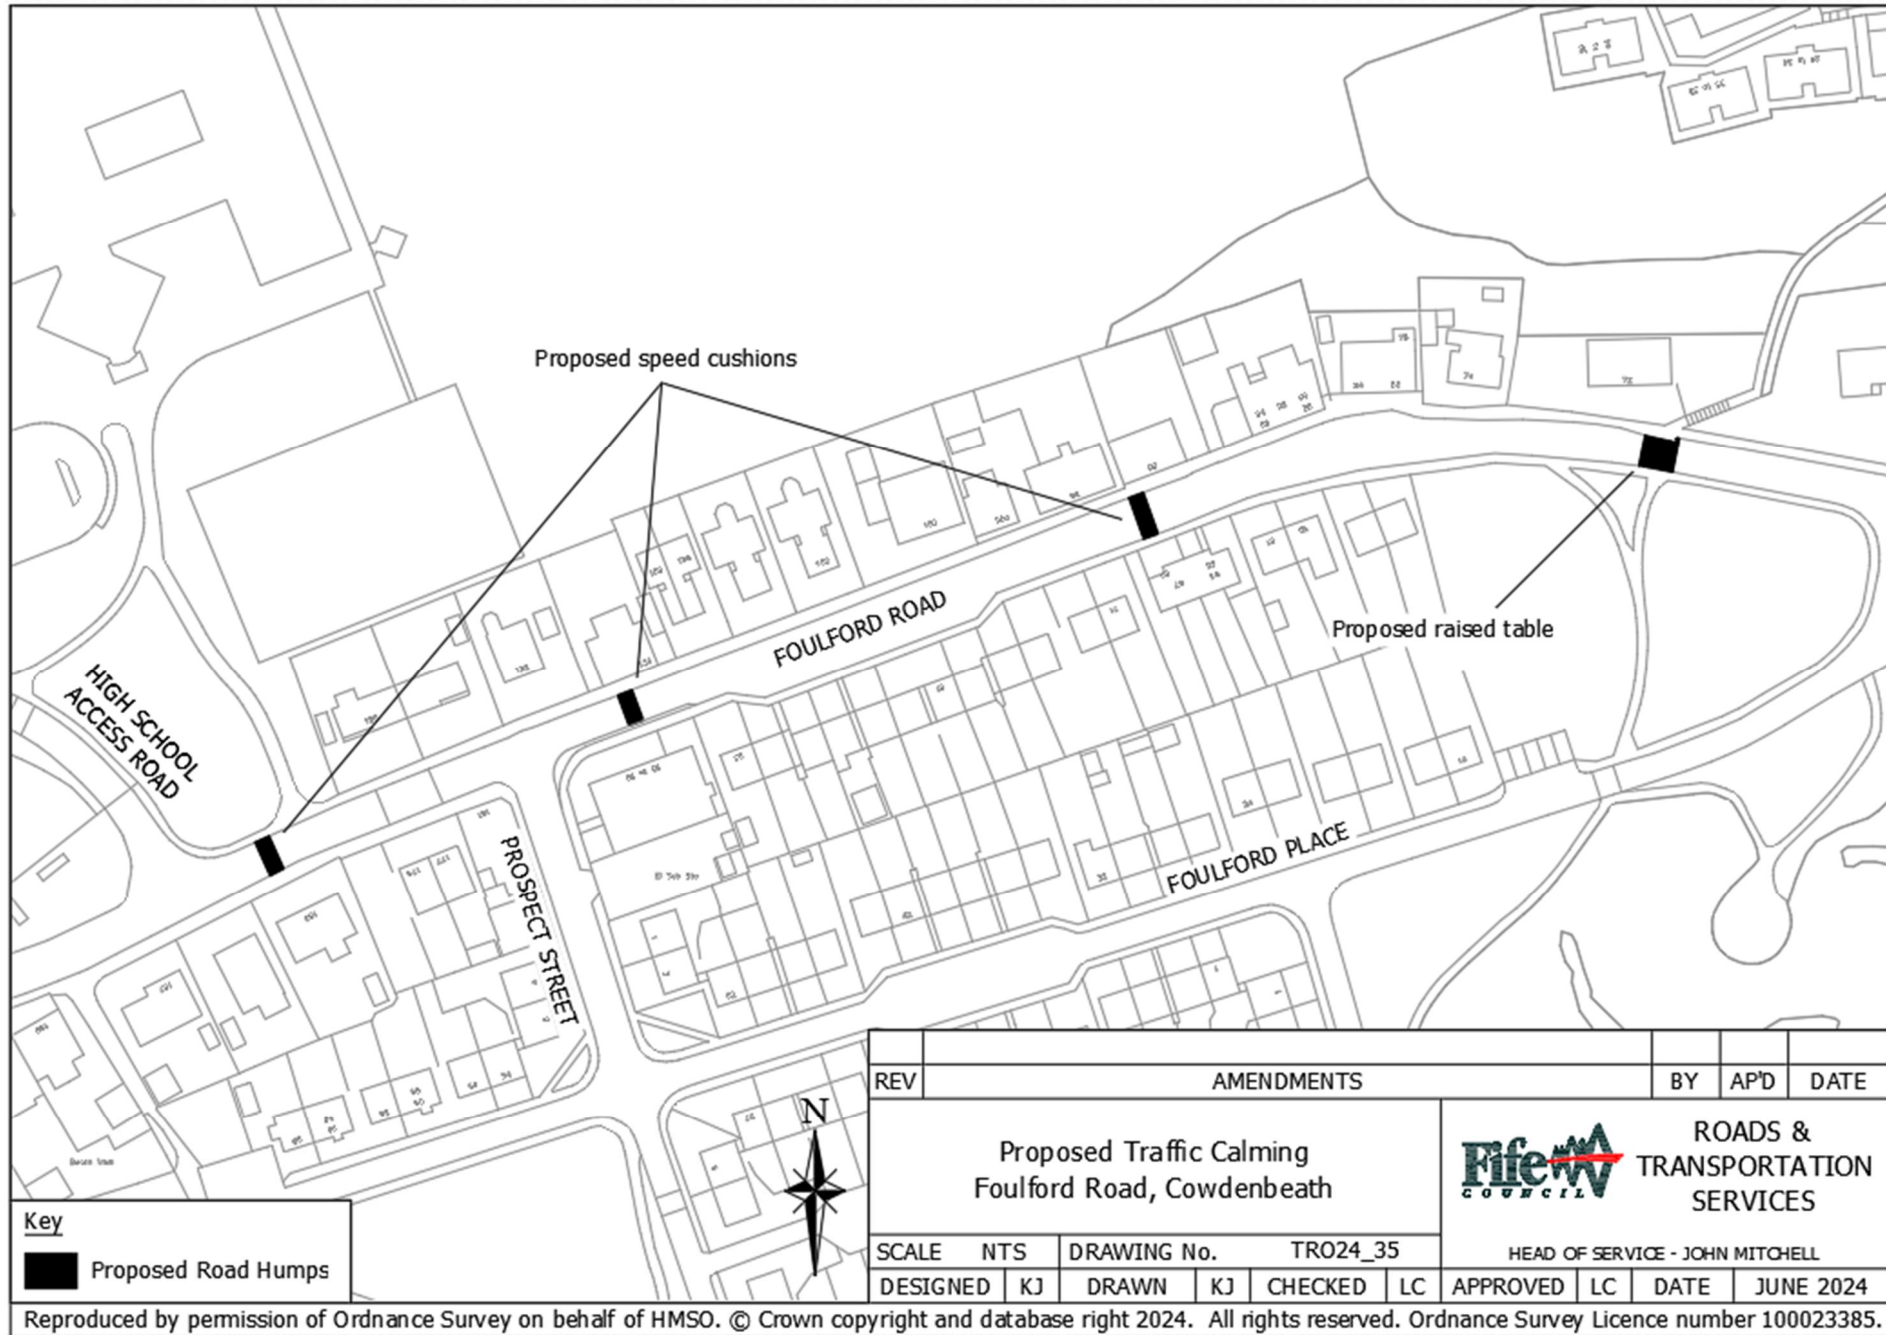

REV	AMENDMENTS				BY	AP'D	DATE
	Proposed Traffic Calming Foulford Road, Cowdenbeath				 ROADS & TRANSPORTATION SERVICES		
SCALE	NTS	DRAWING No.	TRO24_35		HEAD OF SERVICE - JOHN MITCHELL		
DESIGNED	KJ	DRAWN	KJ	CHECKED	LC	APPROVED	LC
						DATE	JUNE 2024

Key
 Proposed Road Humps