

B916 ABERDOUR ROAD, DUNFERMLINE - PARALLEL ZEBRA CROSSING


Notice is hereby given in terms of section 23 of the Road Traffic Regulation Act 1984 that Fife Council propose to install a pedestrian crossing in B916 Aberdour Road, Dunfermline.


Full details of the proposals may be examined during opening hours at Fife Council Headquarters, Fife House, North Street, Glenrothes and via public access pc's at your closest library. The documents will also be available online at www.fife.gov.uk/notices

Queries regarding these proposals should be directed to Traffic Management, Roads & Transportation Service, Bankhead Central, Bankhead Park, Glenrothes, Fife KY7 6GH or by e-mail to traffic.management@fife.gov.uk

11/07/2024

Picture caption: Drawing showing proposed parallel (zebra) crossing.

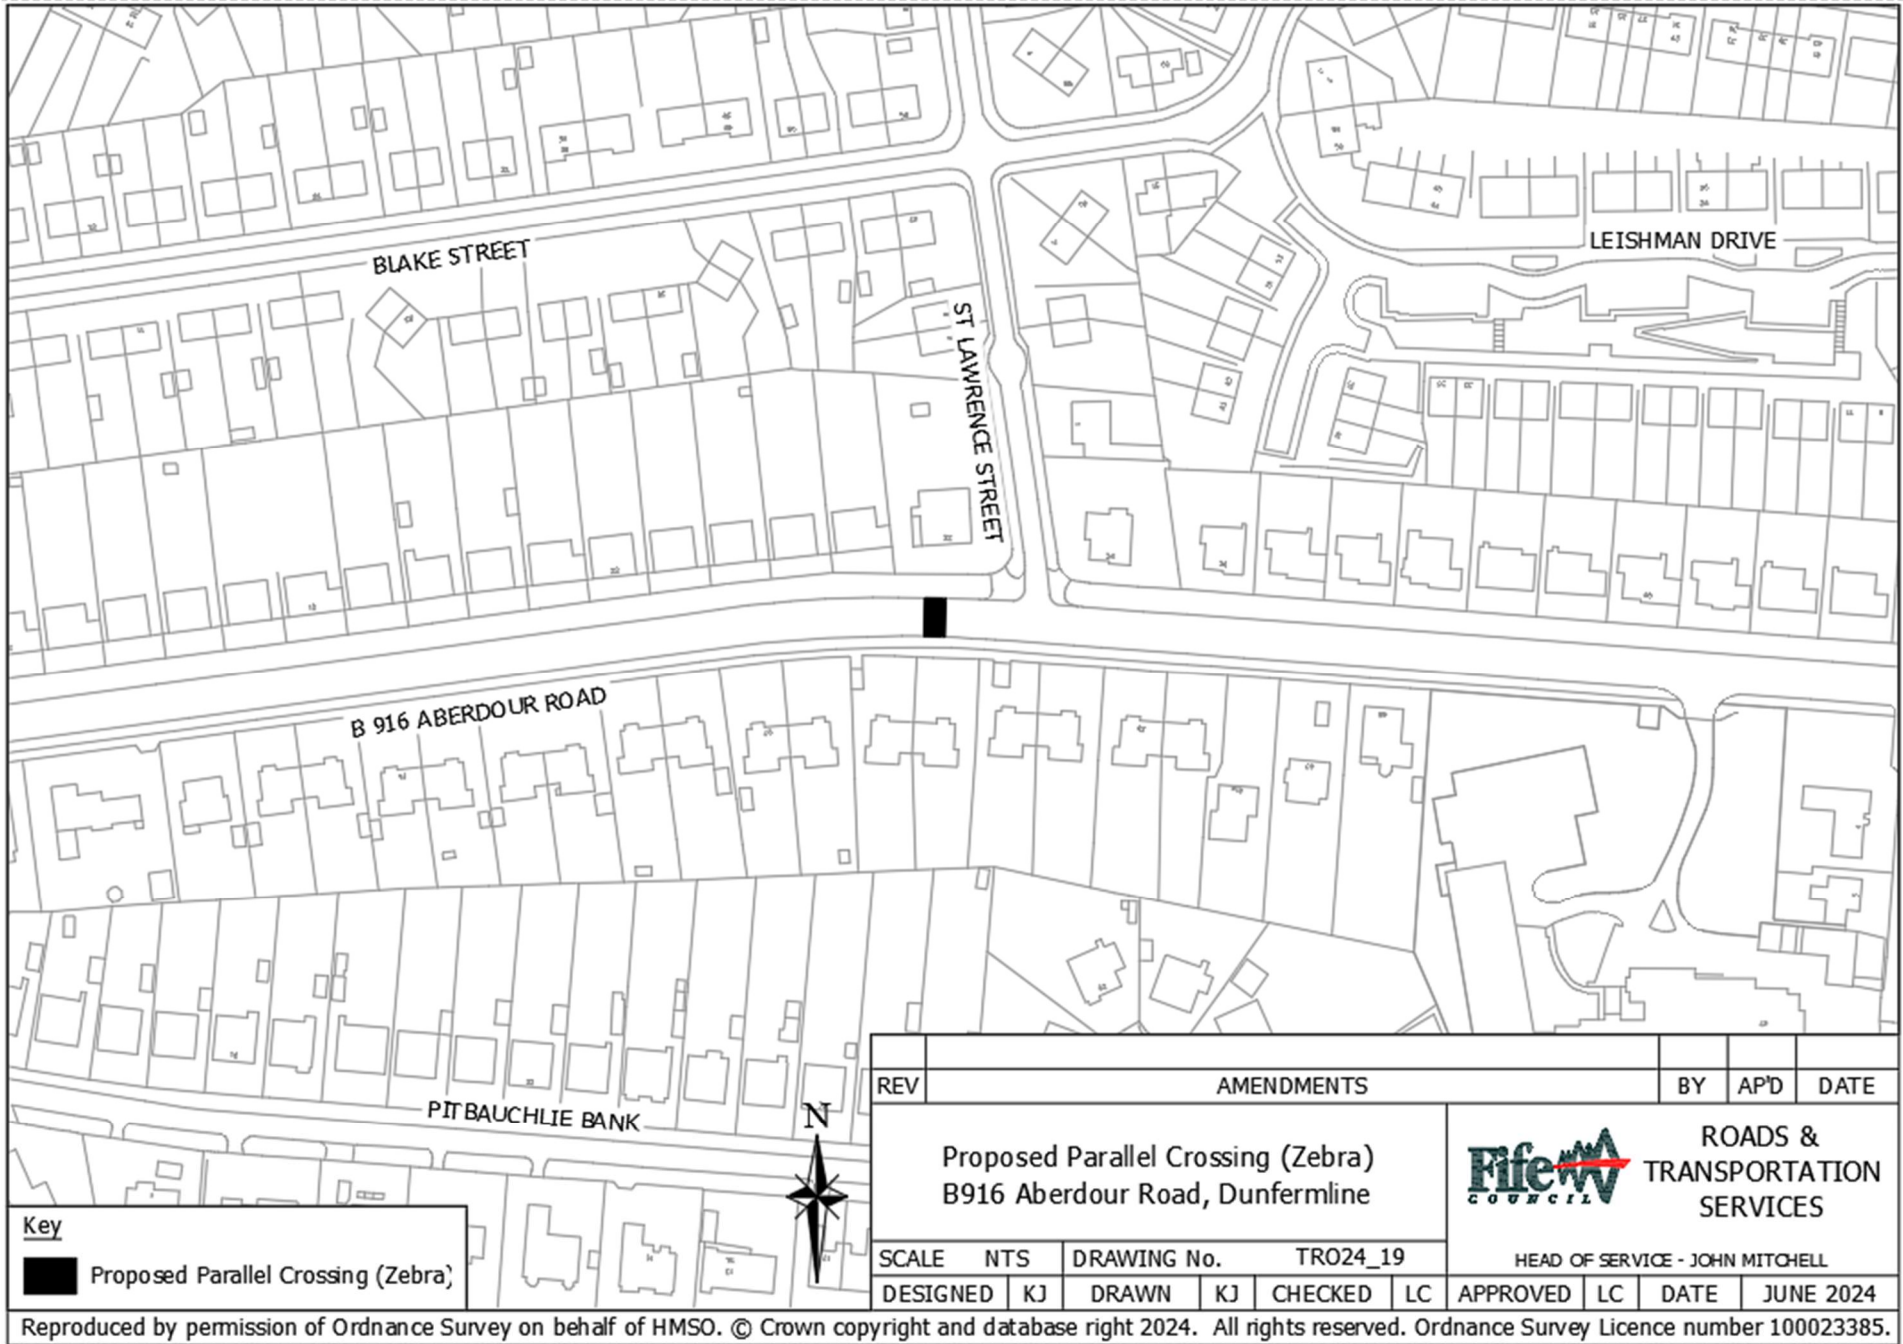

REV	AMENDMENTS	BY	AP'D	DATE					
Proposed Parallel Crossing (Zebra) B916 Aberdour Road, Dunfermline		 ROADS & TRANSPORTATION SERVICES HEAD OF SERVICE - JOHN MITCHELL							
SCALE	NTS				DRAWING No.	TRO24_19			
DESIGNED	KJ	DRAWN	KJ	CHECKED	LC	APPROVED	LC	DATE	JUNE 2024