

B920 LOCHLEVEN ROAD, BALLINGRY - ROAD HUMP

Notice is hereby given in terms of Section 37 of the Roads (Scotland) Act 1984 that Fife Council propose to introduce a road hump in the form of a raised table as follows:-


Raised table (10m x 100mm) B920 Lochleven Rd, Ballingry from a point 34m or thereby north of the extended north kerbline of Ballingry Cres in a northerly direction.


Full details of the proposals may be examined during opening hours at Fife Council Headquarters, Fife House, North Street, Glenrothes and via public access pc's at your closest library. The documents will also be available online at www.fife.gov.uk/notices

Objections to the proposals, stating the grounds of objection and the objector's name & address, should be sent to Traffic Management, Roads & Transportation Service, Bankhead Central, Bankhead Park, Glenrothes, Fife KY7 6GH or by e-mail to traffic.management@fife.gov.uk by 08/08/2024.

11/07/2024

Picture caption: Drawing showing proposed raised table.

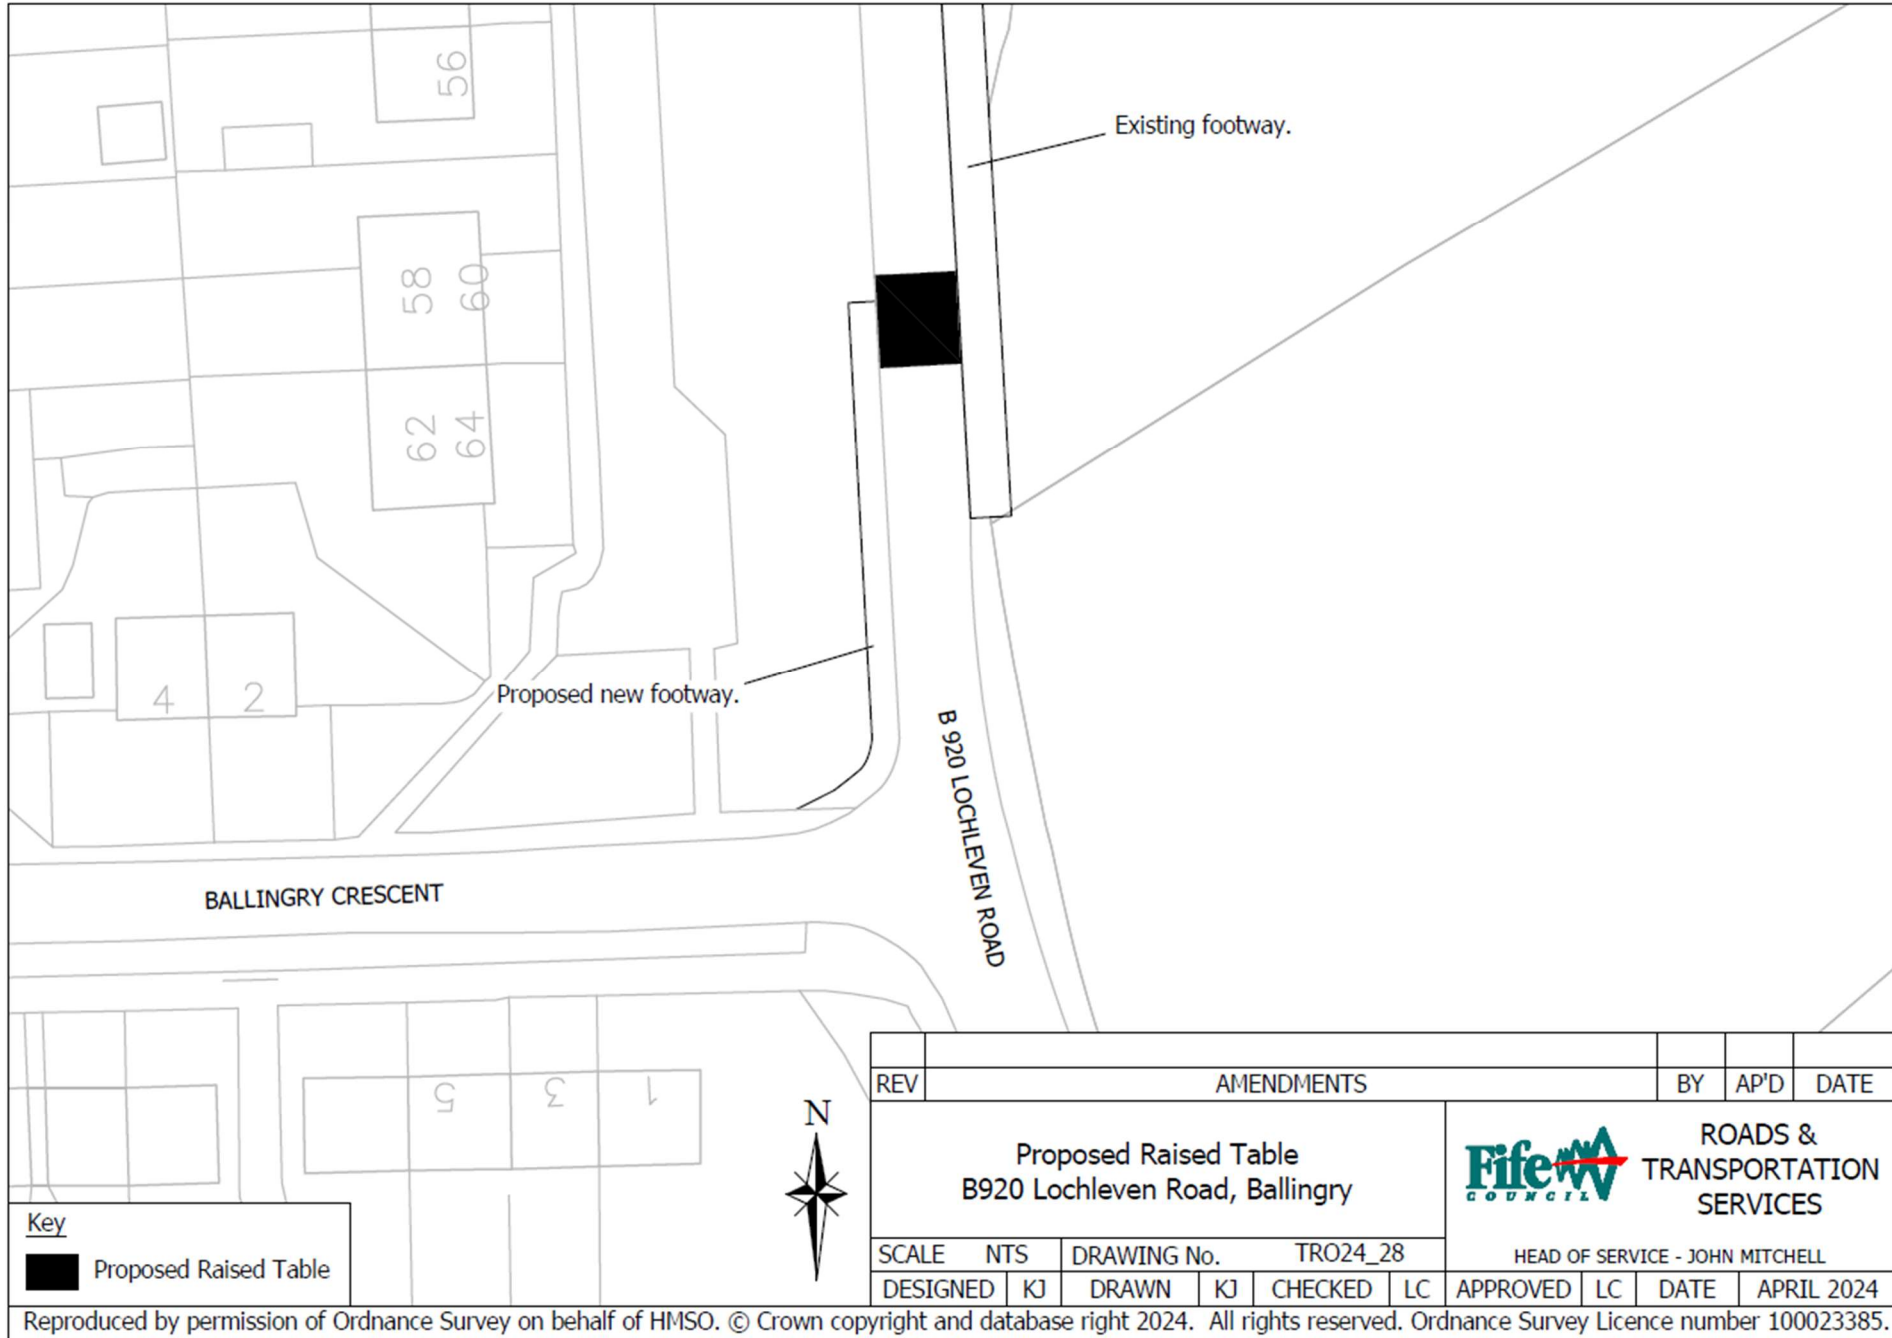

REV	AMENDMENTS				BY	AP'D	DATE
	Proposed Raised Table B920 Lochleven Road, Ballingry				 ROADS & TRANSPORTATION SERVICES		
SCALE	NTS	DRAWING No.		TRO24_28			
DESIGNED	KJ	DRAWN	KJ	CHECKED	LC	APPROVED	LC
HEAD OF SERVICE - JOHN MITCHELL						DATE	APRIL 2024

<u>Key</u>
 Proposed Raised Table