

**THE FIFE COUNCIL (DISABLED PERSONS' OFF-STREET PARKING PLACES)  
(AMENDMENT NO 1) ORDER 2024**

On 19/06/2024 Fife Council made an Order under the Road Traffic Regulation Act 1984, the effect of which is as stated in the issue of the Courier published on 13/05/2024.

A copy of the Order, which is operational from 08/07/2024 and a drawing showing the affected roads, may be inspected, without payment of fee, during normal office hours at Fife Council Headquarters, Fife House, North Street, Glenrothes and via public access pc's at your closest library. The documents will also be available online at [www.fife.gov.uk/notices](http://www.fife.gov.uk/notices). Any person wishing to question the validity of the Order or of any provision contained in it on the grounds that it is not within the powers conferred by the Road Traffic Regulation Act 1984, or on the grounds that any requirement of that Act, or of any instrument made under it, has not been complied with in relation to the Order, may, within six weeks from 19/06/2024 apply to the Court of Session for the purpose.

Any queries regarding this Order should be directed to Traffic Management, Roads & Transportation Service, Bankhead Central, Bankhead Park, Glenrothes, Fife KY7 6GH or by e-mail to [traffic.management@fife.gov.uk](mailto:traffic.management@fife.gov.uk).

28/06/24

Picture caption: Signed legal order.

### THE FIFE COUNCIL (DISABLED PERSONS' OFF-STREET PARKING PLACES) (AMENDMENT NO 1) ORDER 2024

The Fife Council ("the Council") in exercise of the powers conferred on them by sections 32 and 35 of and paragraph 27(1) of Schedule 9 to the Road Traffic Regulation Act 1984 ("the 1984 Act") and of all other enabling powers, and after consultation with the chief officer of police for the Council's area in accordance with paragraph 20(1) of Schedule 9 to the said Act, hereby make the following Order:-

1. This Order may be cited as "The Fife Council (Disabled Persons' Off-Street Parking Places) (Amendment No 1) Order 2024" and shall come into operation on the 8th day of July 2024.
2. The Interpretation Act 1978 shall apply for the interpretation of this Order as it applies for the interpretation of an Act of Parliament.
3. The Fife Council (Disabled Persons' Off-Street Parking Places) Order 2016 shall be amended as follows:-
  - (1) The following entries shall be inserted in the Schedule in numerical order in accordance with the TRO Ref:

1	2	3	4	5	6	7	8	9	10	11	12
TRO REF	TOWN	CAR PARK	DRAWING REFERENCE	RESTRICTION TIME	RESTRICTION DAY	CHARGING PERIODS	PARKING CHARGES	MAX LENGTH OF STAY	MIN RETURN PERIOD	EXEMPTIONS	RESTRICTION
Kirkca-CCP-002	KIRKCALDY	Windmill Community Campus Car Parks A and B	Kirkca-CCP-002								
Dunfer-CCP-004	DUNFERMLINE	Dunfermline Learning Campus Car Parks A and B	Dunfer-CCP-004								

4. Drawing Numbers Kirkca-CCP-002 and Dunfer-CCP-004 showing the lengths of roads affected by this Order are annexed and signed as relative hereto.

Dated this 19th day of June 2024.




Proper Officer of the Council

Glenrothes 19 June 2024

This is drawing number Dunfer-CCP-004 referred to in the "The Fife Council (Disabled Persons' Off-Street Parking Places) (Amendment No 1) Order 2024".



Proper Officer of the Council

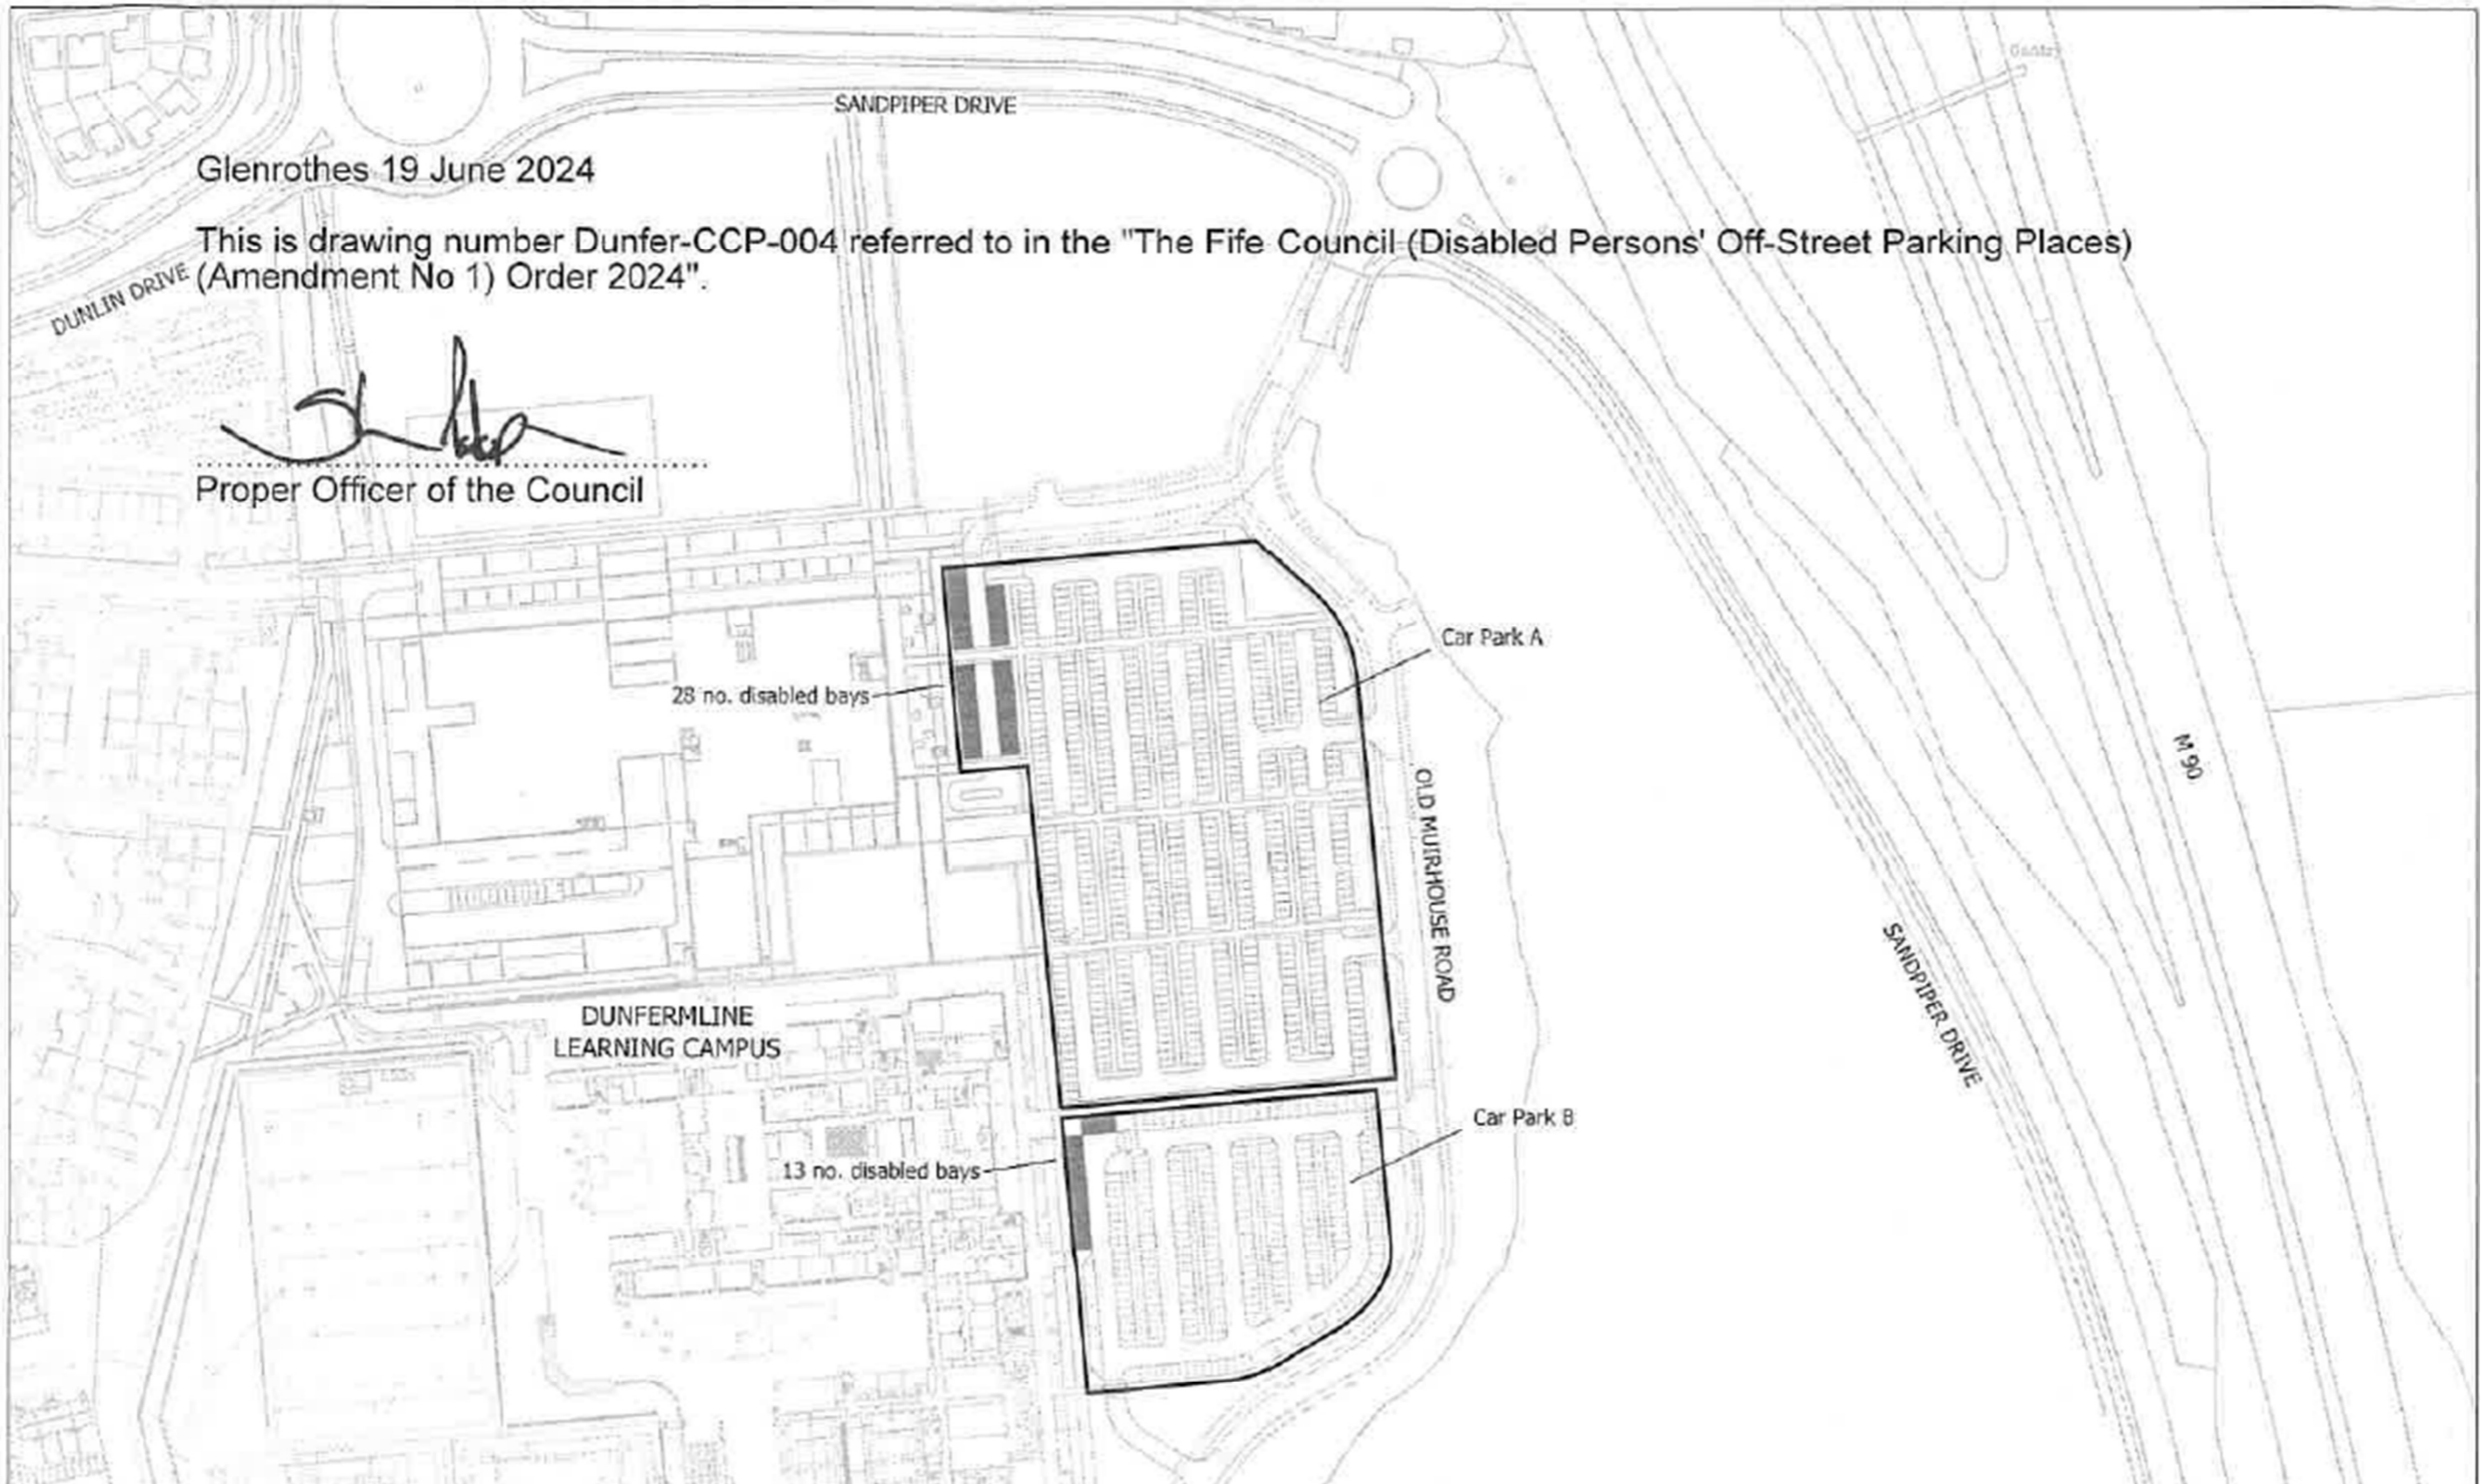


Key	
	Car Park Extents
	Disabled Bays

Reproduced by permission of Ordnance Survey on behalf of HMSO. © Crown copyright and database right 2024. All rights reserved. Ordnance Survey Licence number 100023385.



REV	AMENDMENTS	BY	AP'D	DATE


  


Dunfermline Learning Campus Car Parks		 <b>ROADS &amp; TRANSPORTATION SERVICES</b>	
SCALE	NTS	DRAWING No.	Dunfer-CCP-004
DESIGNED	KJ	DRAWN	KJ
CHECKED	LC	APPROVED	LC
HEAD OF SERVICE - JOHN MITCHELL		DATE	APRIL 2024

Glenrothes 19 June 2024


This is drawing number Kirkca-CCP-002 referred to in the "The Fife Council (Disabled Persons' Off-Street Parking Places) (Amendment No 1) Order 2024"

  
 Proper Officer of the Council

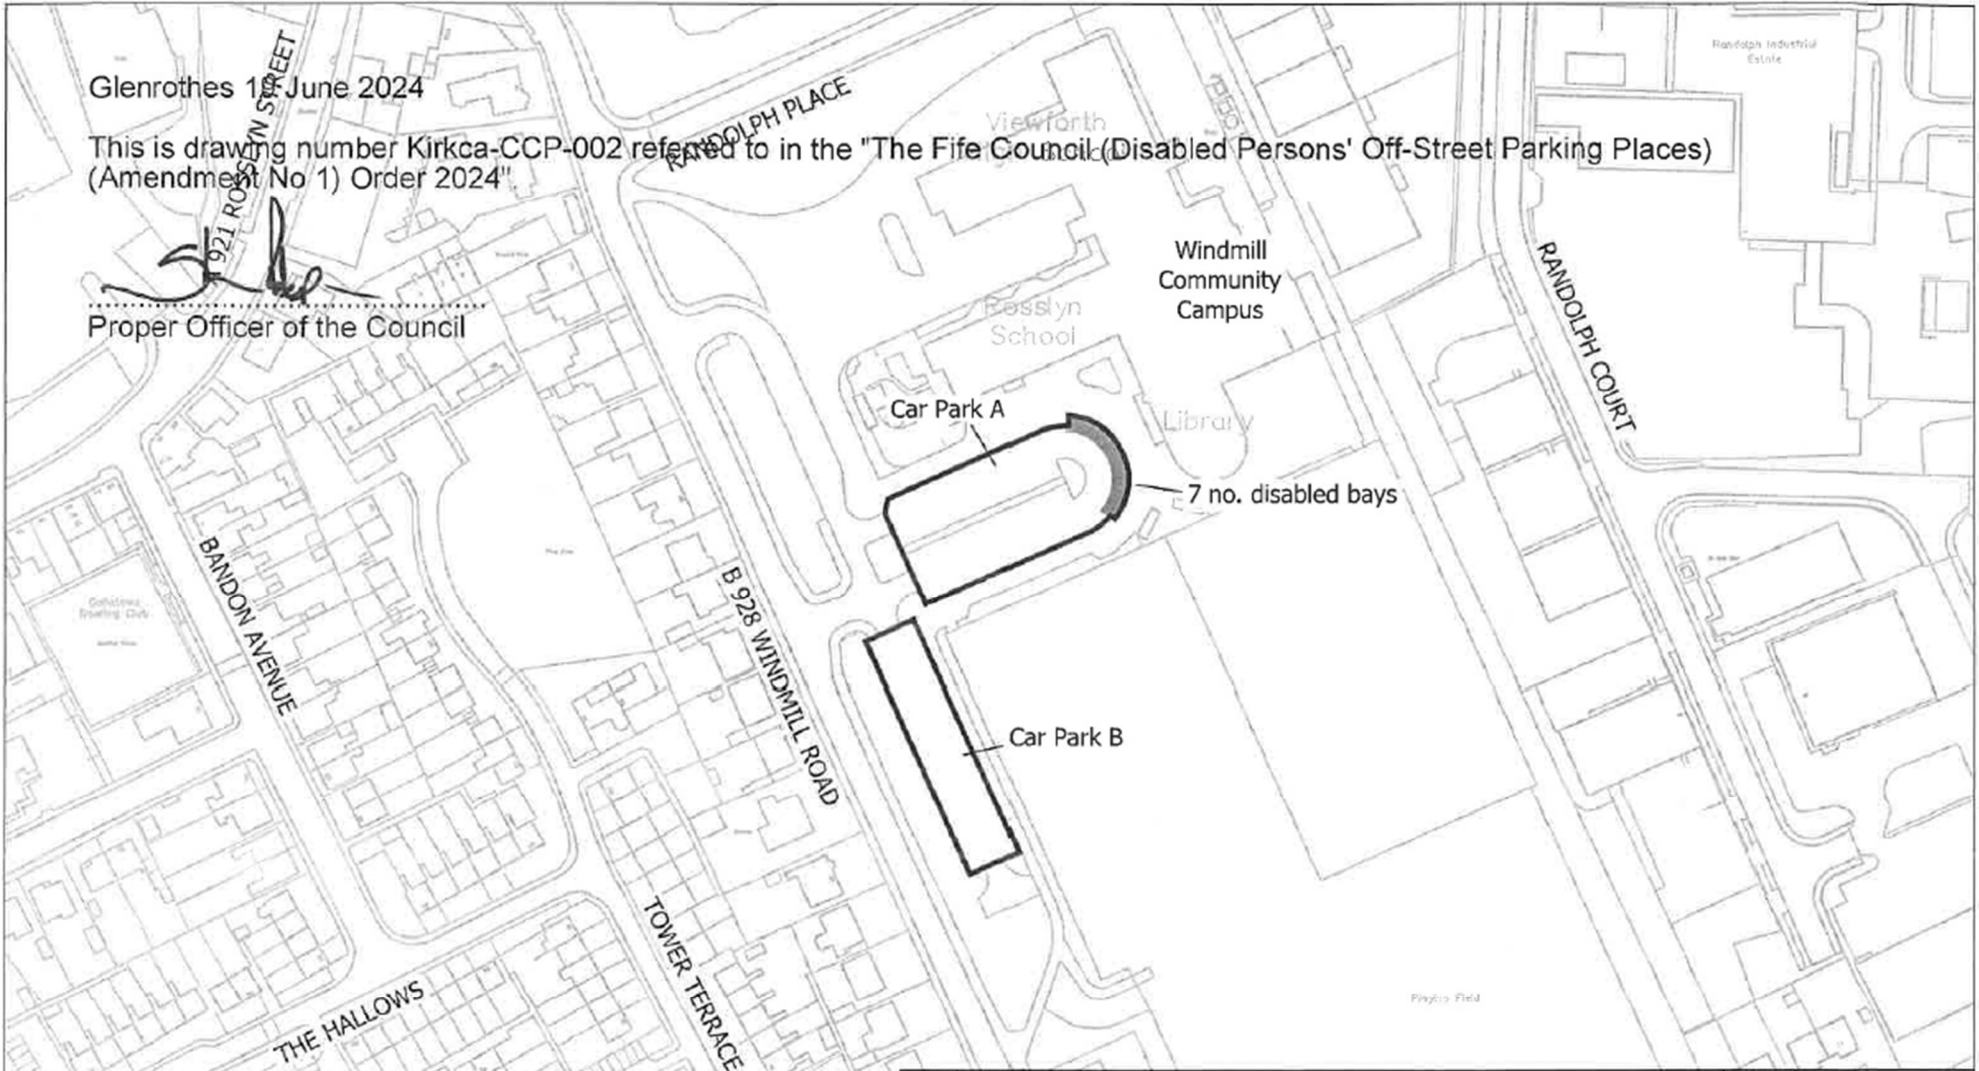

REV	AMENDMENTS				BY	AP'D	DATE
	Windmill Community Campus Car Parks, Kirkcaldy				 <b>ROADS &amp; TRANSPORTATION SERVICES</b>		
SCALE	NTS	DRAWING No. Kirkca-CCP-002		HEAD OF SERVICE - JOHN MITCHELL			
DESIGNED	KJ	DRAWN	KJ	CHECKED	LC	APPROVED	LC
						DATE	MARCH 2024

**Key**

-  Car Park Extents
-  Disabled Bays

