

B916 ABERDOUR ROAD, DUNFERMLINE - ROAD HUMPS

Notice is hereby given in terms of Section 37 of the Roads (Scotland) Act 1984 that Fife Council propose to introduce road humps in the form of speed cushions as follows:-


Speed Cushions (3m x 75mm) B916 Aberdour Rd, Dunfermline from a point 8m or thereby east of the extended west boundary line of no. 4 in an easterly direction; from a point 10m or thereby east of the extended west boundary line of no. 18 in an easterly direction; from a point 3m or thereby east of the extended west boundary line of no. 40 in an easterly direction and from a point 4m or thereby east of the extended west boundary line of no. 52 in an easterly direction.


Full details of the proposals may be examined during opening hours at Fife Council Headquarters, Fife House, North Street, Glenrothes and via public access pc's at your closest library. The documents will also be available online at www.fife.gov.uk/notices

Objections to the proposals, stating the grounds of objection and the objector's name & address, should be sent to Traffic Management, Roads & Transportation Service, Bankhead Central, Bankhead Park, Glenrothes, Fife KY7 6GH or by e-mail to traffic.management@fife.gov.uk by 08/08/2024.


11/07/2024

Picture caption: Drawing showing proposed speed cushions.

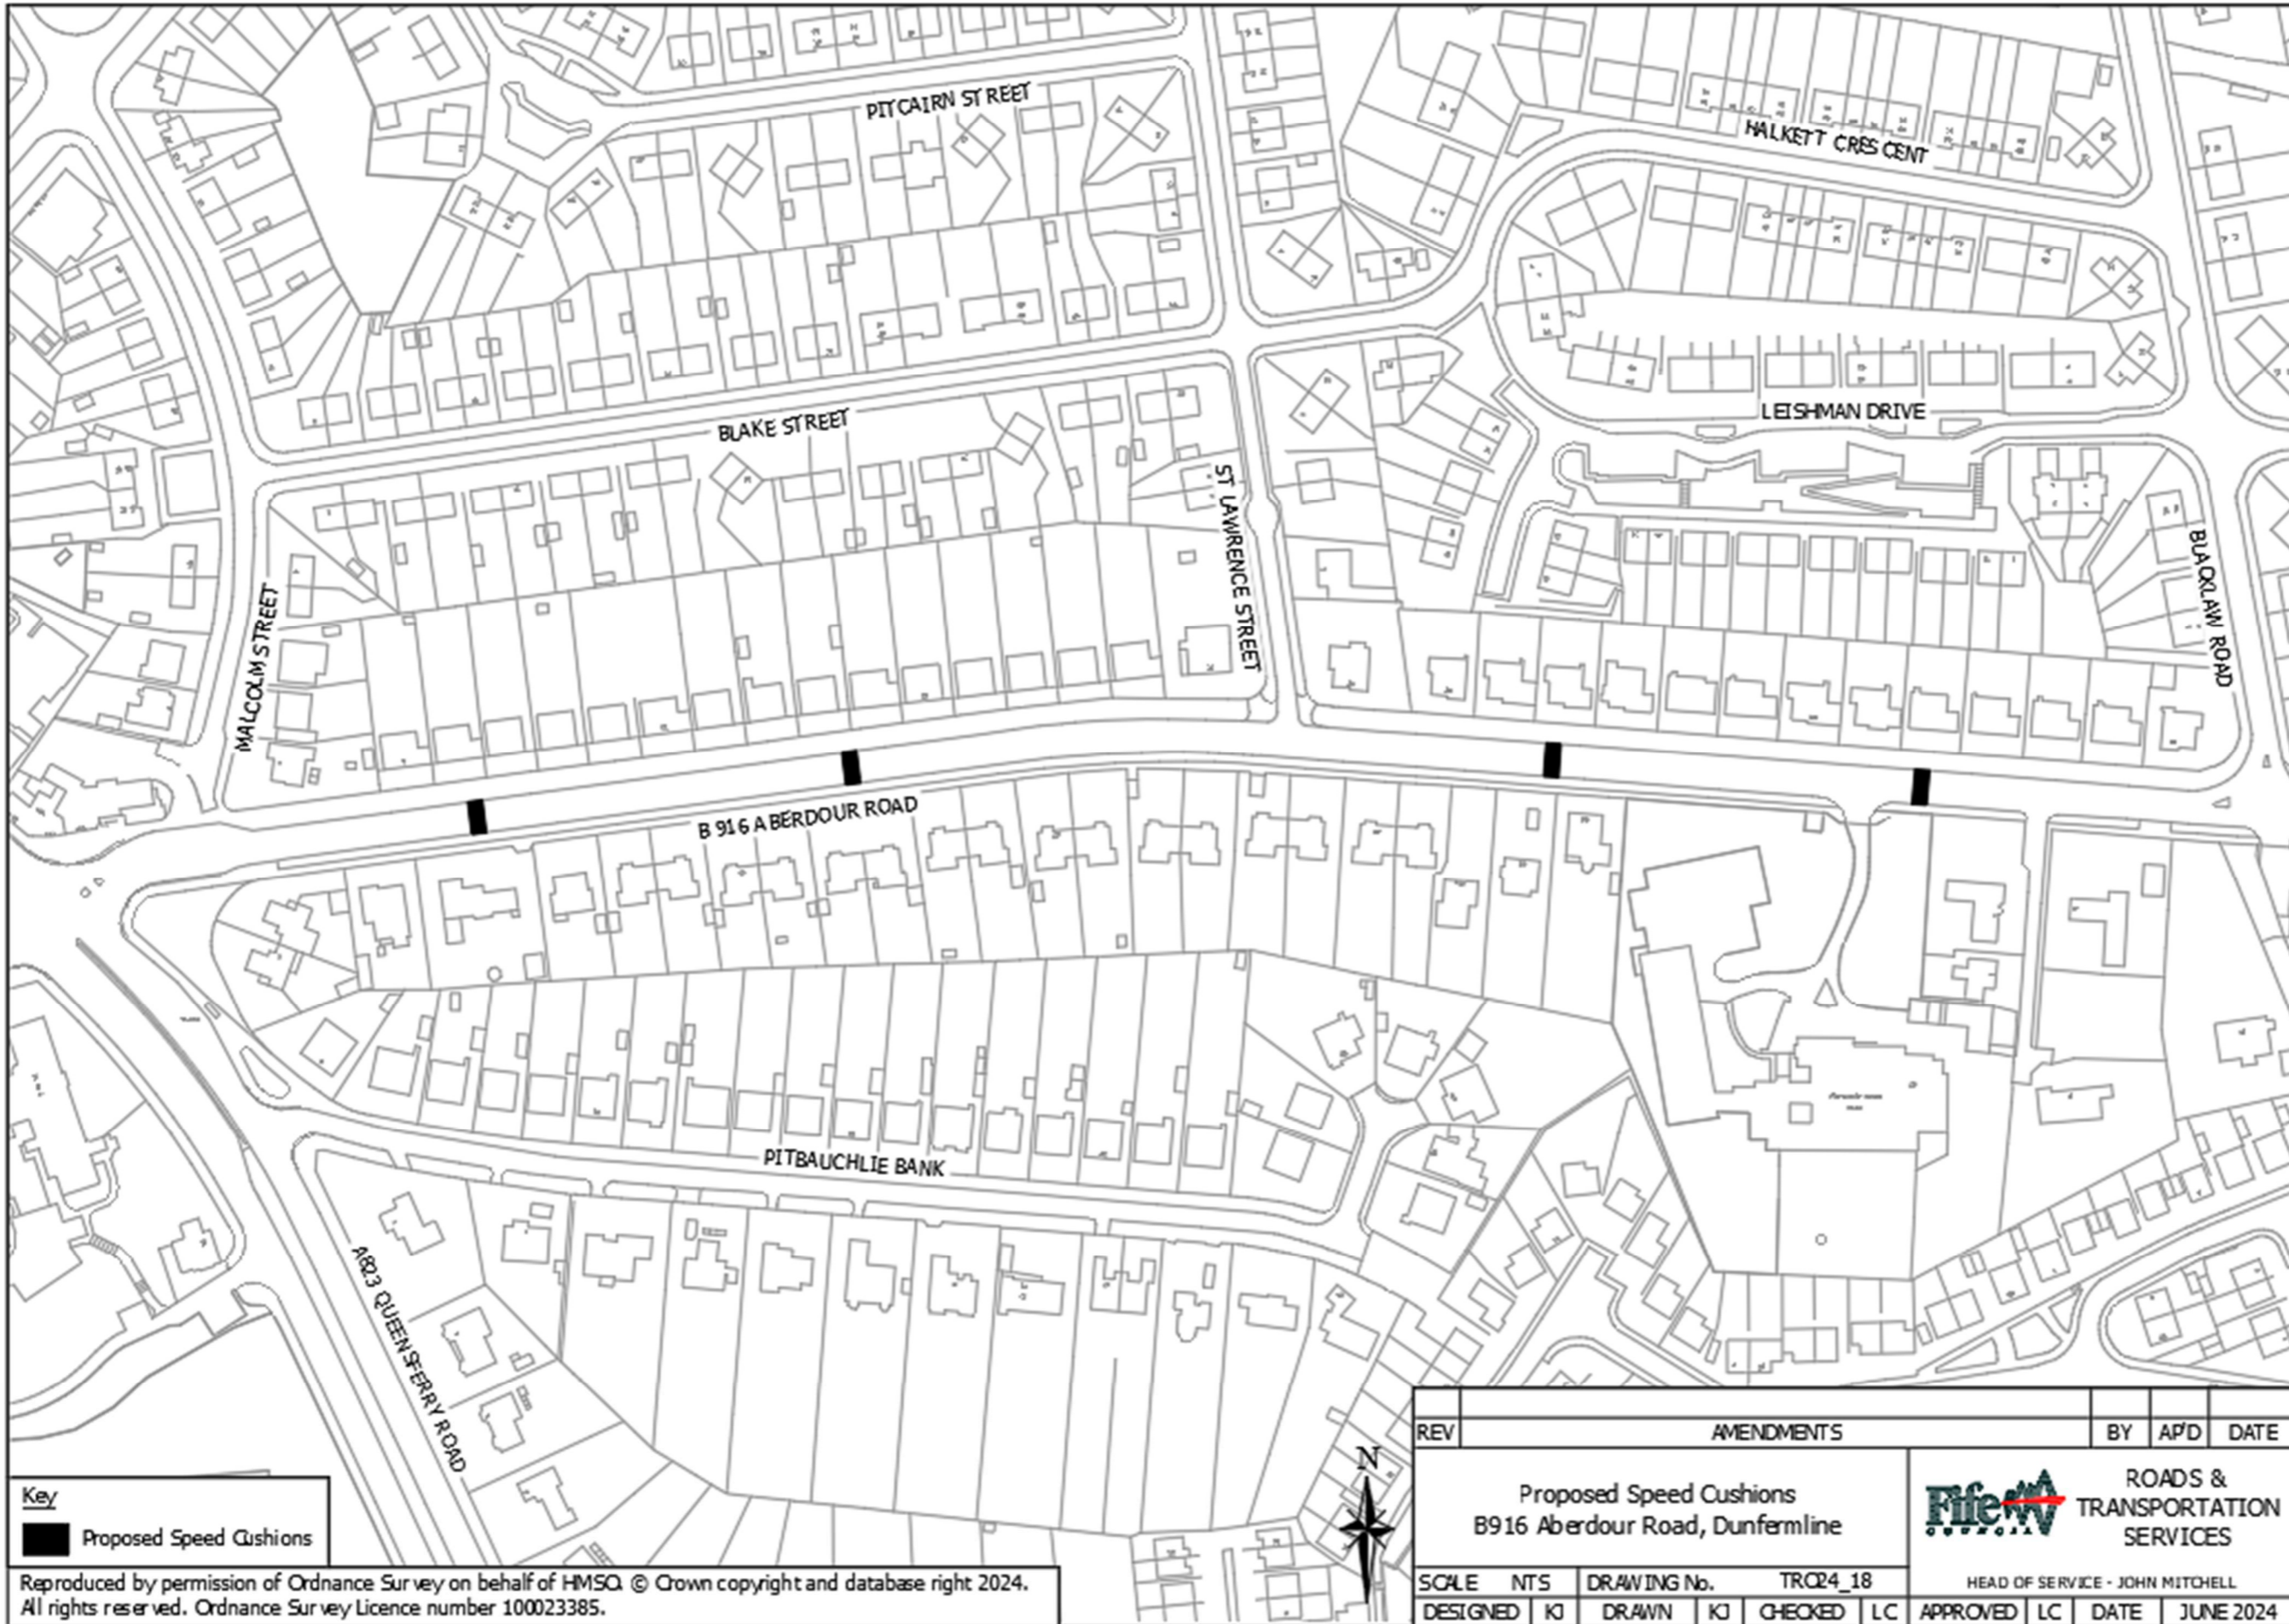

Key
 Proposed Speed Cushions

Reproduced by permission of Ordnance Survey on behalf of HMSO. © Crown copyright and database right 2024.
 All rights reserved. Ordnance Survey Licence number 100023385.

REV	AMENDMENTS				BY	AP'D	DATE
Proposed Speed Cushions B916 Aberdour Road, Dunfermline							
SCALE		DRAWING No.		 ROADS & TRANSPORTATION SERVICES HEAD OF SERVICE - JOHN MITCHELL			
NTS		TR024_18		SCALE	NTS	DRAWING No.	TR024_18
DESIGNED	KJ	DRAWN	KJ	CHECKED	LC	APPROVED	LC
						DATE	JUNE 2024