





LEGEND

- EXTENT OF TEMPORARY BUILD-OUT
- AREA OF APPLICATION
- Caithness Paving Slabs / Whin Stone Kerbs  
- pattern to be laid as per existing layout
- PB Proposed Phone Box Location
- Proposed New Tree Location  
- in movable planter 1.6m
- PM Parking Meter  
- 1 no. to be removed
- SEATING Traditional Bench / Seat 1.8m  
- bolt down ground fixing
- LP Existing Street Lighting Column
- Existing Street Furniture to be removed
- Existing Tree
- Proposed Prohibition of Waiting

NOTES -

1. Proposed alterations / additional road markings are indicated in bold
2. Proposal gives an increase of 1 disabled bay

1:100

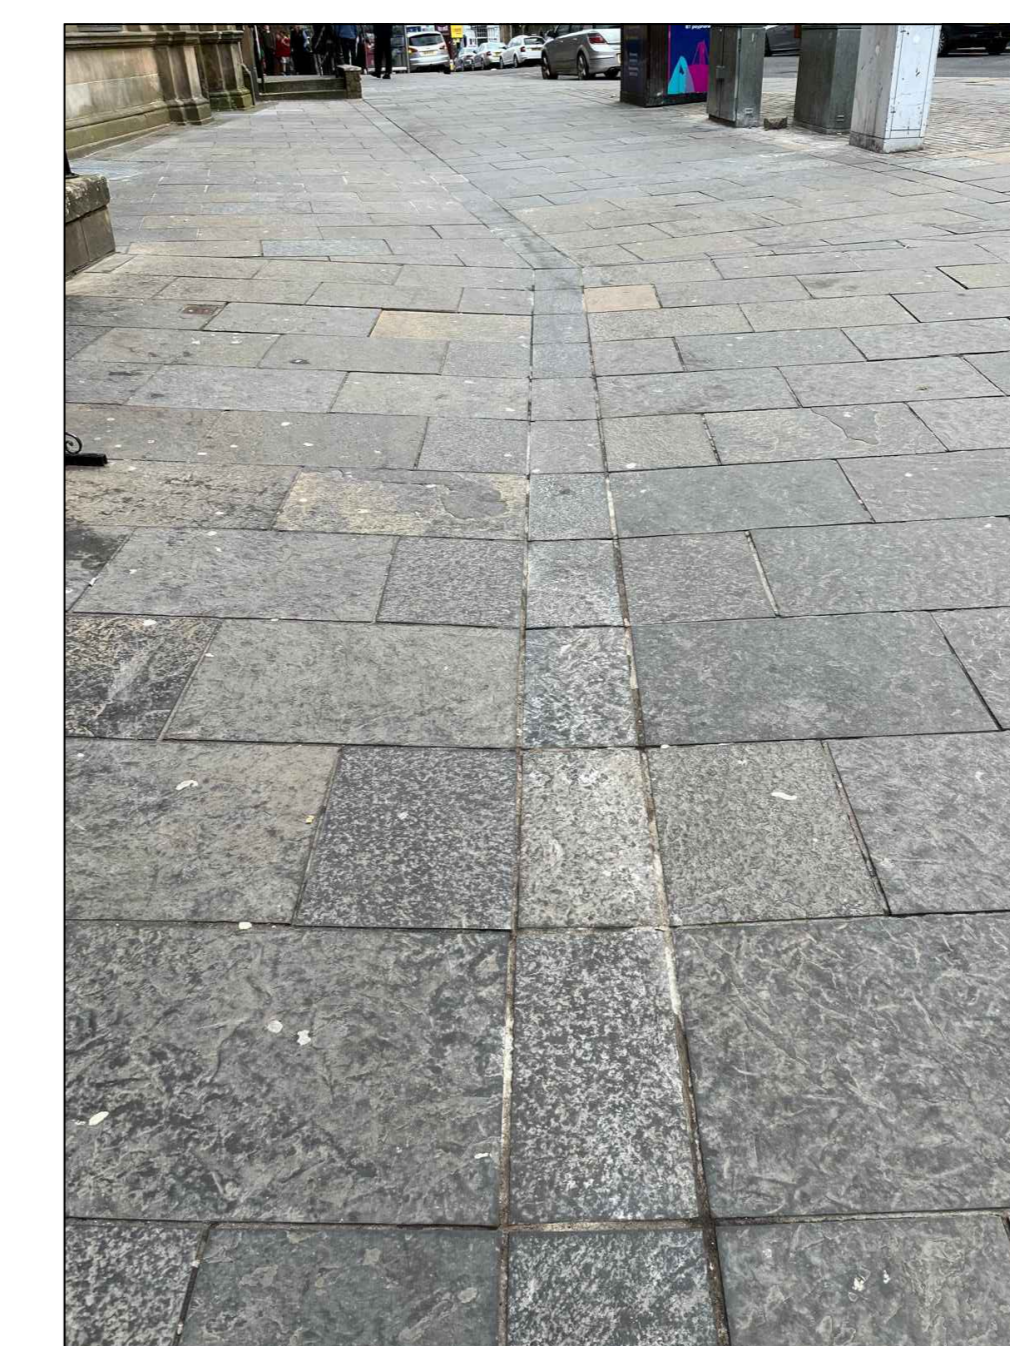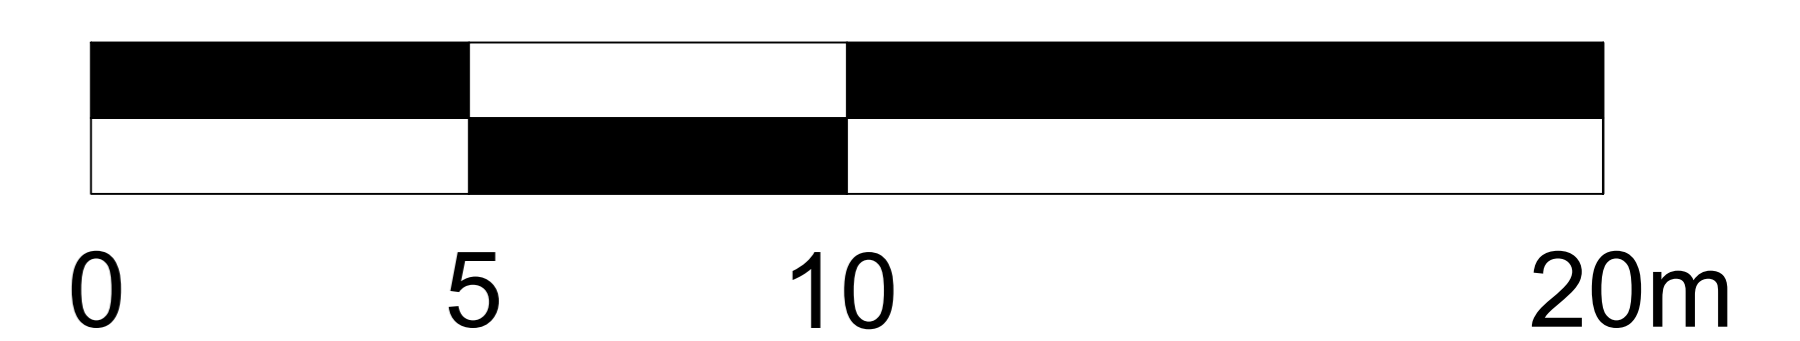

REV	AMENDMENTS	BY	APPVD	DATE



**ROADS & TRANSPORTATION SERVICES**

HEAD OF SERVICE - John Mitchell

TITLE: SOUTH STREET, ST ANDREWS  
GENERAL DETAILS  
BUILD-OUT 3 - Bell Street to Church Street

DRAFT	X	TENDER	CONSTRUCTION	AS BUILT			
DESIGNED	PS	DRAWN	PS	CHECKED	AWG	APPROVED	AWG
DATE:	June '24	SCALE:	1:100 @ A 0	DRAWING No:	P30086/BO3/003		