


LEGEND

- EXTENT OF TEMPORARY BUILD-OUT
- AREA OF APPLICATION
- Caithness Paving Slabs & Whin Stone Kerbs
- pattern to be laid as per existing layout
- Sawn Granite Setts & Whin Stone Kerbs
- kerbs laid with 10-20mm upstand
- Proposed New Tree Location
- in movable planter 1.6m
- PM Parking Meter
- 1 no. to be removed
- BIKE RACK Sheffield Cycle Stand Hoops
- 4 no. stainless steel in sockets
- SEATING Traditional Bench / Seat 1.8m
- bolt down ground fixing
- LP Existing Street Lighting Column
- Existing Street Furniture
- Existing Tree
- Proposed Prohibition of Waiting

- NOTES -**
1. Proposed alterations / additional road markings are indicated in bold
 2. Proposal gives an increase of 1 disabled bay and 1 loading bay
 3. Old tree protection frames to be removed as instructed

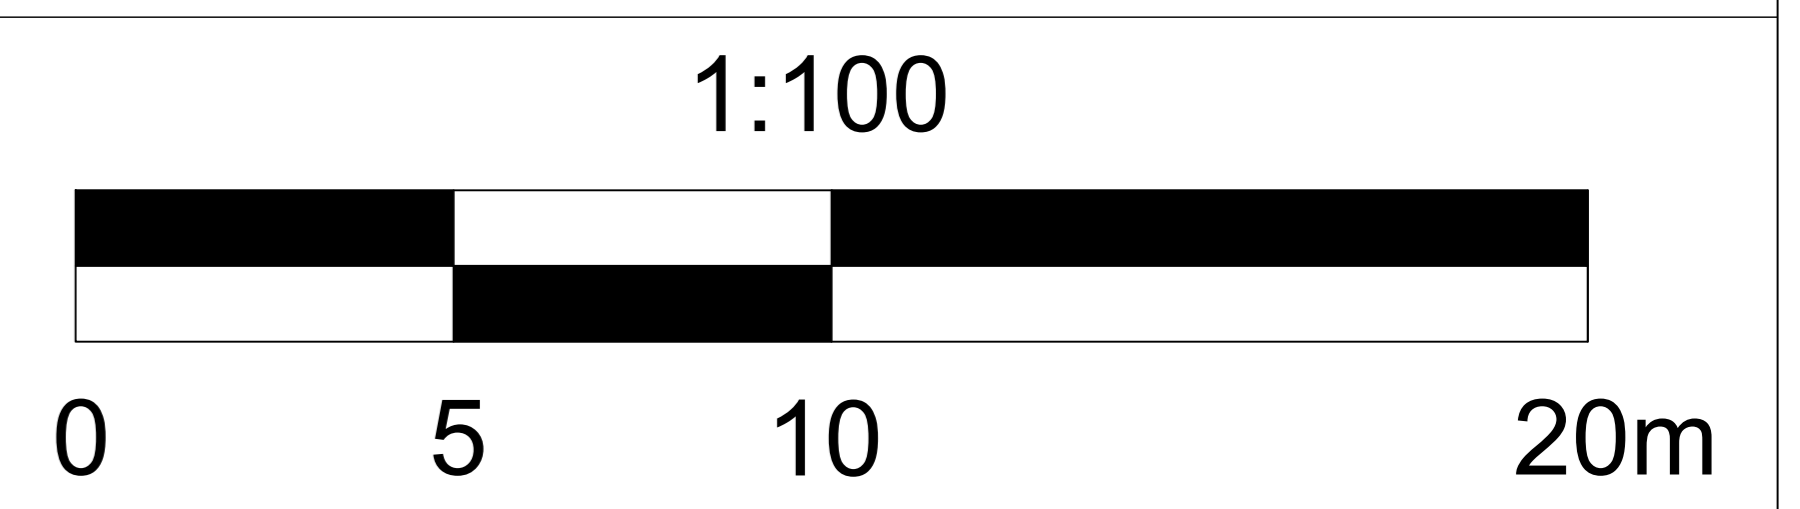

REV	AMENDMENTS	BY	APP'VD	DATE
-----	------------	----	--------	------

Fife COUNCIL ROADS & TRANSPORTATION SERVICES
HEAD OF SERVICE - John Mitchell

TITLE: SOUTH STREET, ST ANDREWS
GENERAL DETAILS
BUILD-OUT 4 - Church Street

DRAFT	X	TENDER		CONSTRUCTION		AS BUILT	
DESIGNED	PS	DRAWN	PS	CHECKED	AWG	APPROVED	AWG
DATE:	June '24	SCALE:	1:100 @ A 0	DRAWING No: P30086/BO4/003			